



FORTIS 3MM PANEL CLADDING **WAB** SYSTEM

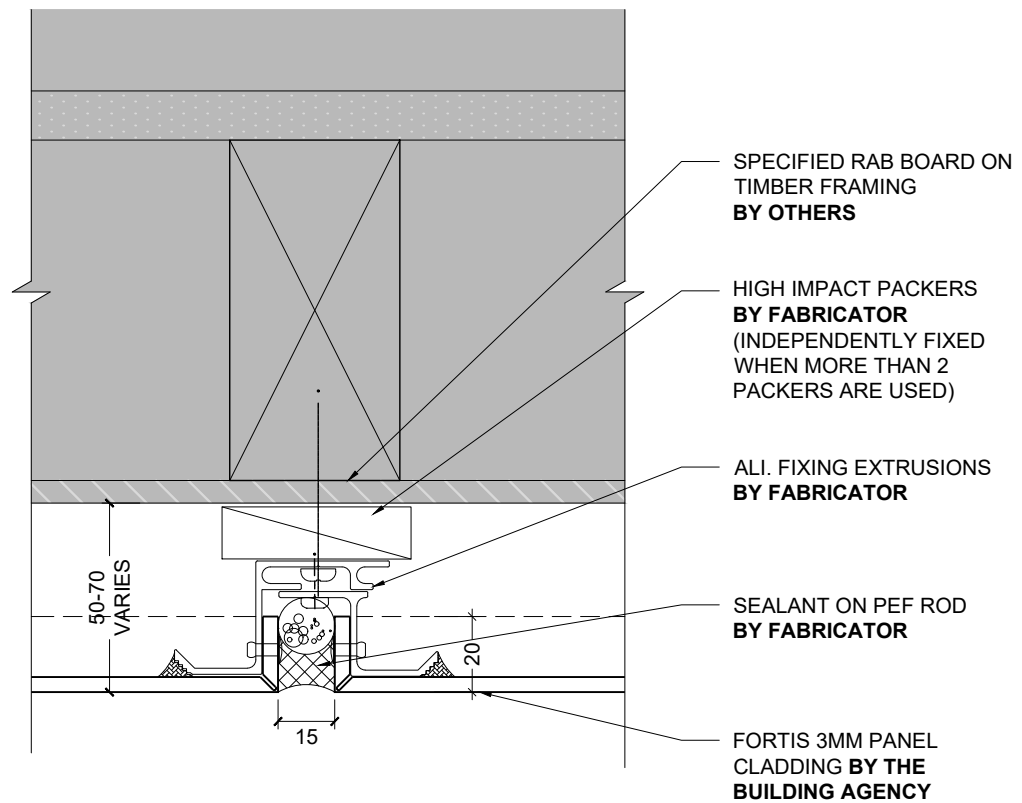

1 TYPICAL VERTICAL JOINT ON RAB (PLAN)
1:2 @ A4

NOTE: TIMBER FRAMING BY OTHERS TO BE AT 600 CTRS MAX FOR BOTH STUDS & NOGS. MAY BE REQUIRED AT CLOSER CENTERS SUBJECT TO ENGINEERING REQUIREMENTS


FORTIS 3MM PANEL CLADDING **WAB** SYSTEM

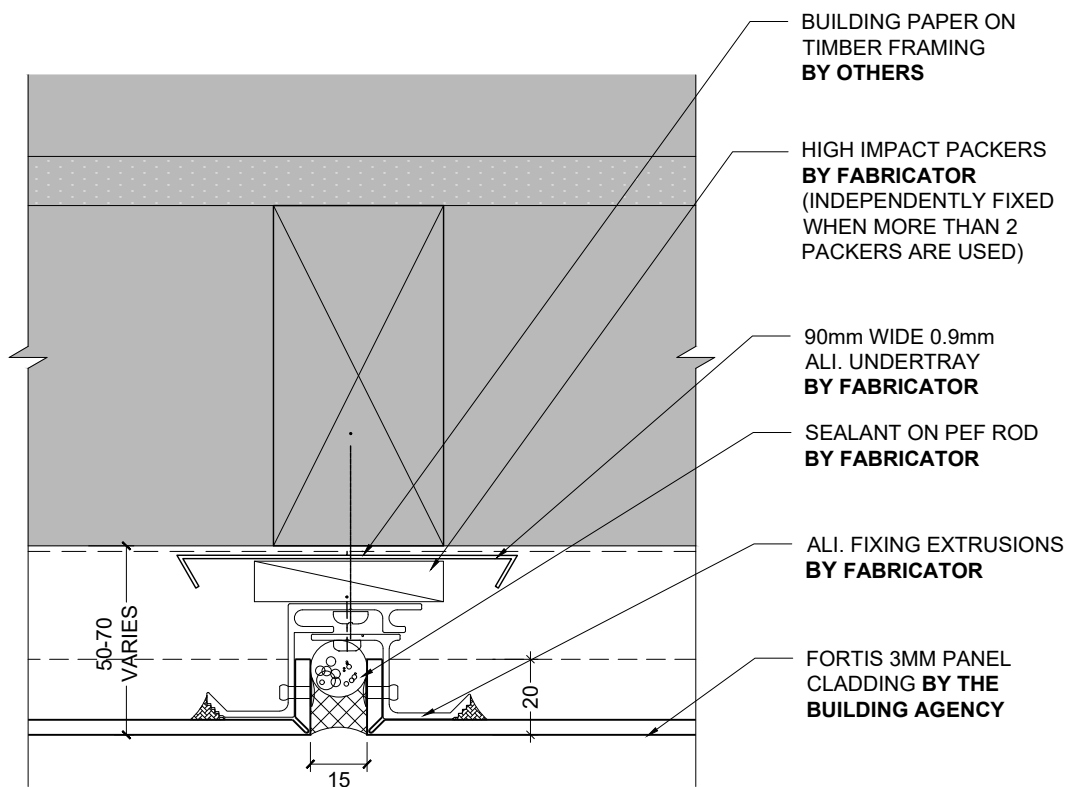

1 TYPICAL VERTICAL JOINT ON BUILDING PAPER (PLAN)
1:2 @ A4

NOTE: TIMBER FRAMING BY OTHERS TO BE AT 600 CTRS MAX FOR BOTH STUDS & NOGS. MAY BE REQUIRED AT CLOSER CENTERS SUBJECT TO ENGINEERING REQUIREMENTS


FORTIS 3MM PANEL CLADDING **WAB** SYSTEM

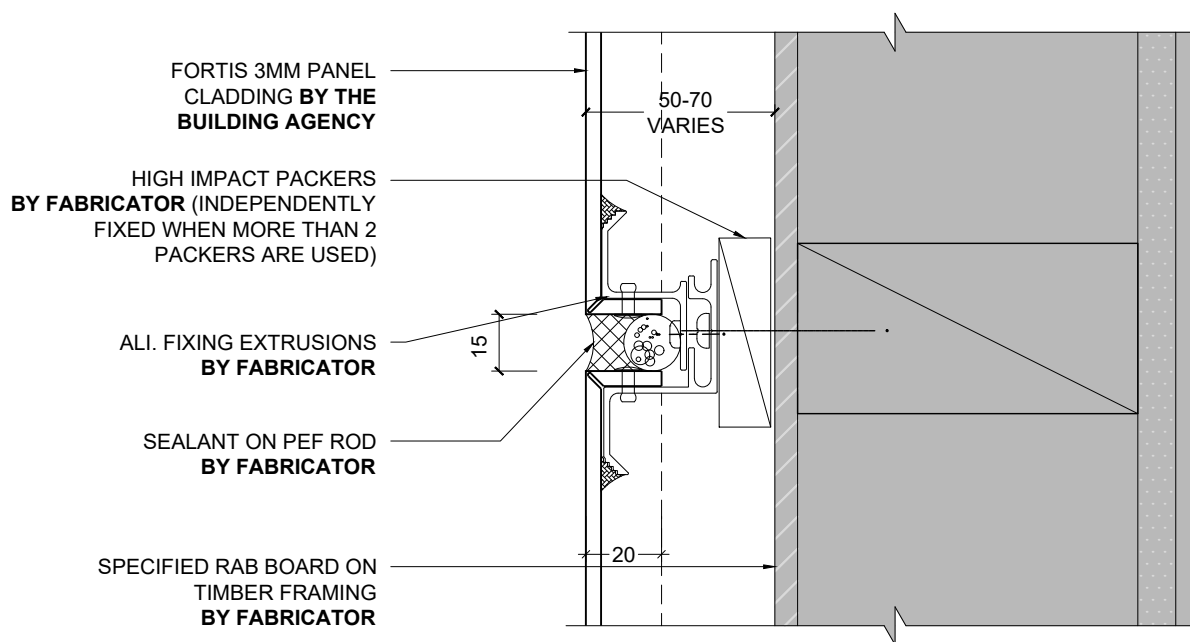

1 TYPICAL HORIZONTAL JOINT ON RAB (SECTION)
1:2 @ A4

NOTE: TIMBER FRAMING BY OTHERS TO BE AT 600 CTRS MAX FOR BOTH STUDS & NOGS. MAY BE REQUIRED AT CLOSER CENTERS SUBJECT TO ENGINEERING REQUIREMENTS


FORTIS 3MM PANEL CLADDING **WAB** SYSTEM

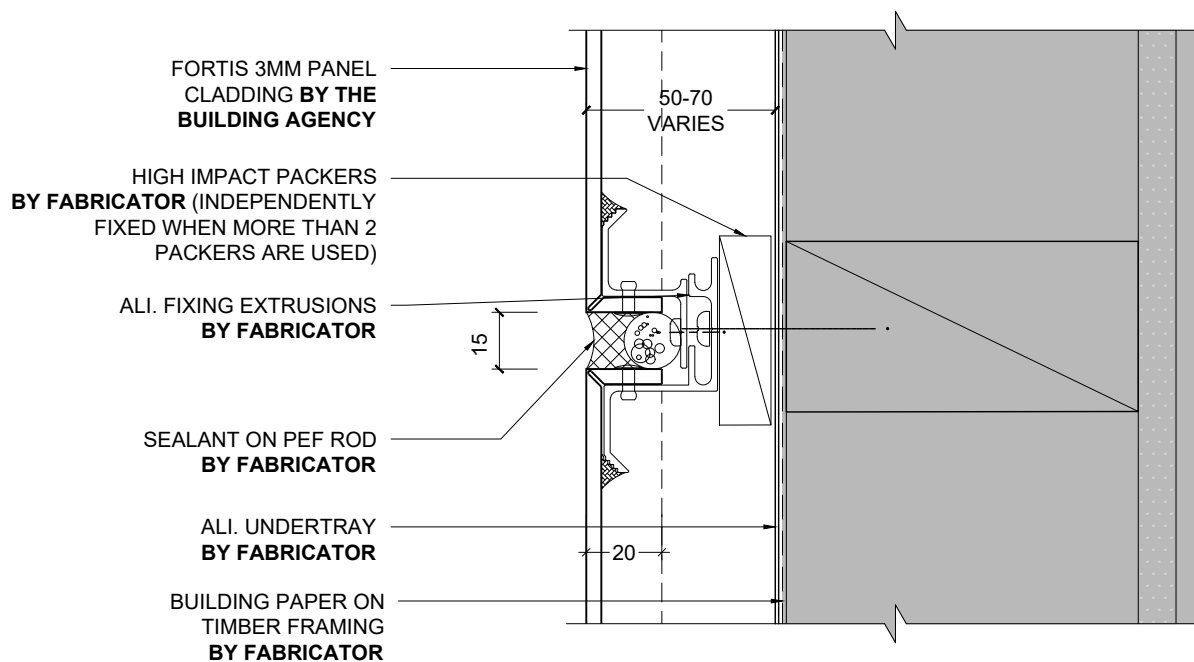

1 TYPICAL HORIZONTAL JOINT ON BUILDING PAPER (SECTION DETAIL)
1:2 @ A4


NOTE: TIMBER FRAMING BY OTHERS TO BE AT 600 CTRS MAX FOR BOTH STUDS & NOGS. MAY BE REQUIRED AT CLOSER CENTERS SUBJECT TO ENGINEERING REQUIREMENTS

FORTIS 3MM PANEL CLADDING **WAB** SYSTEM

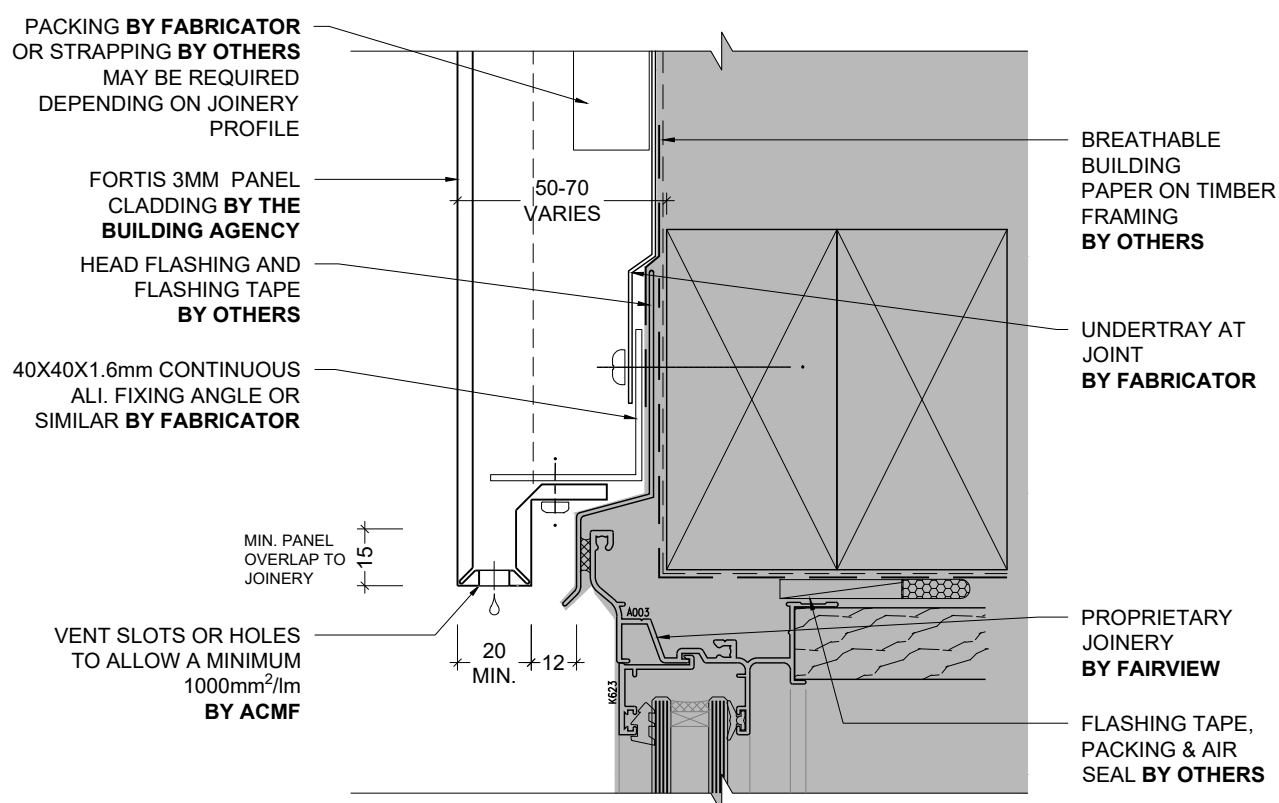


1 HEAD DETAIL - FAIRVIEW RESIDENTIAL JOINERY (SECTION)
1:2 @ A4

FORTIS 3MM PANEL CLADDING **WAB** SYSTEM

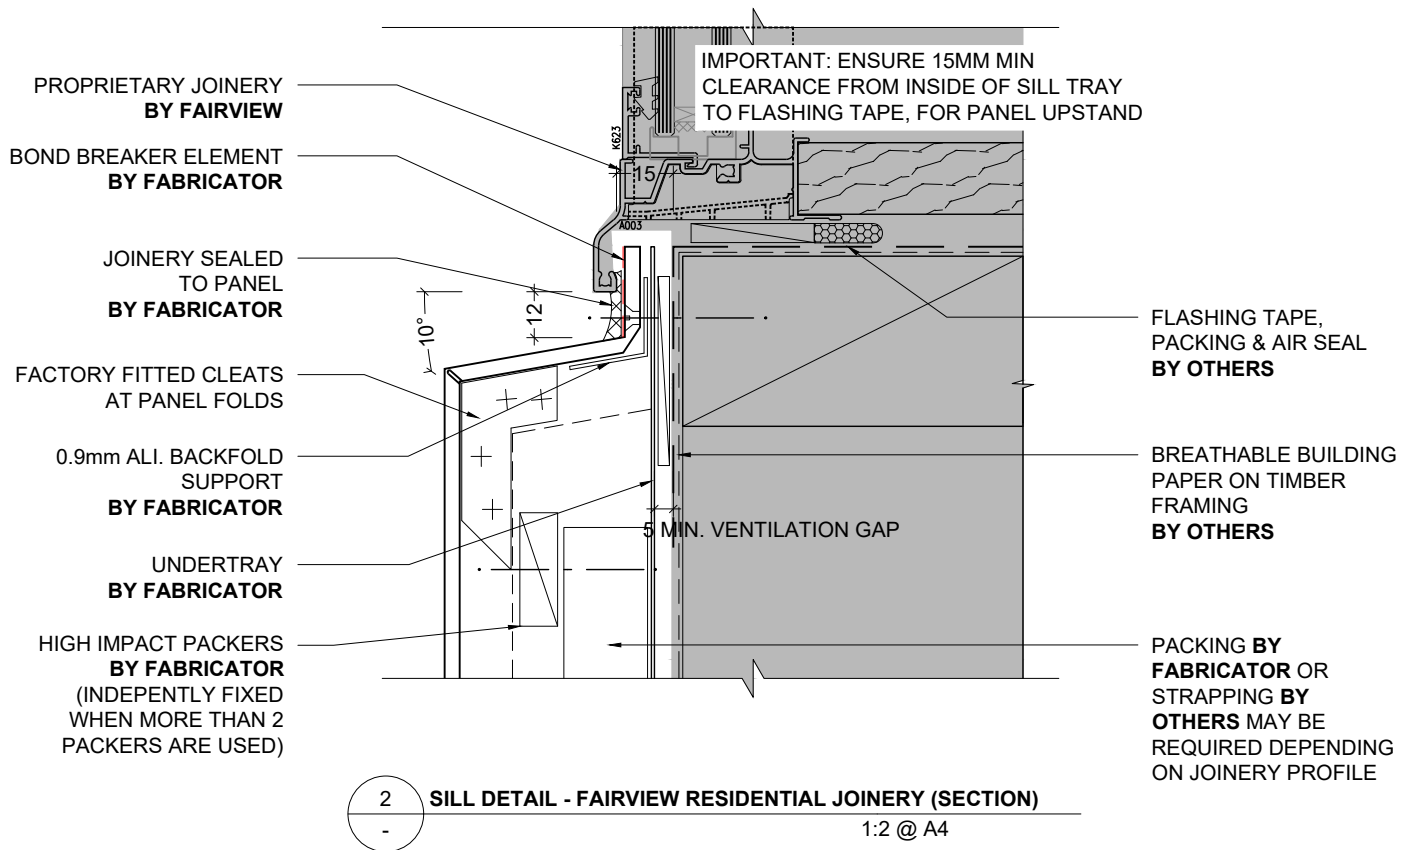


FORTIS 3MM PANEL CLADDING **WAB** SYSTEM

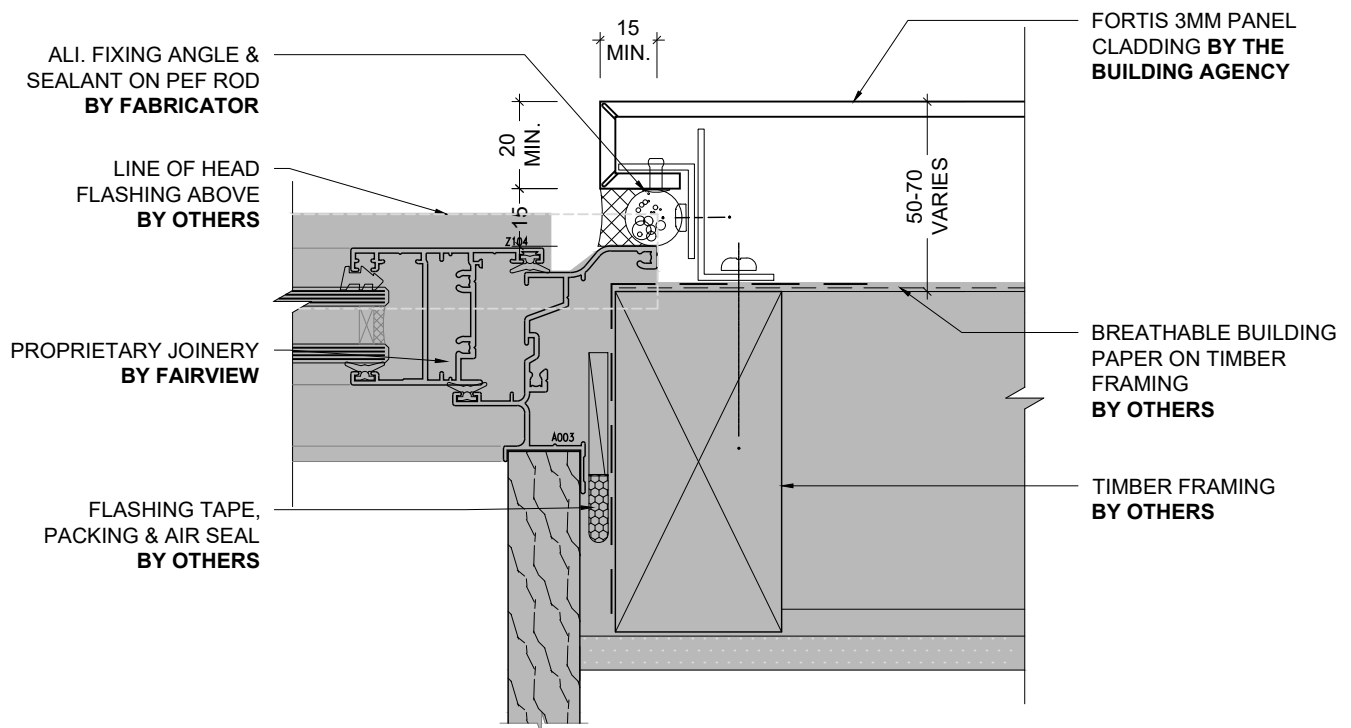


1 JAMB DETAIL - FAIRVIEW RESIDENTIAL JOINERY (PLAN)
- 1:2 @ A4

FORTIS 3MM PANEL CLADDING **WAB** SYSTEM

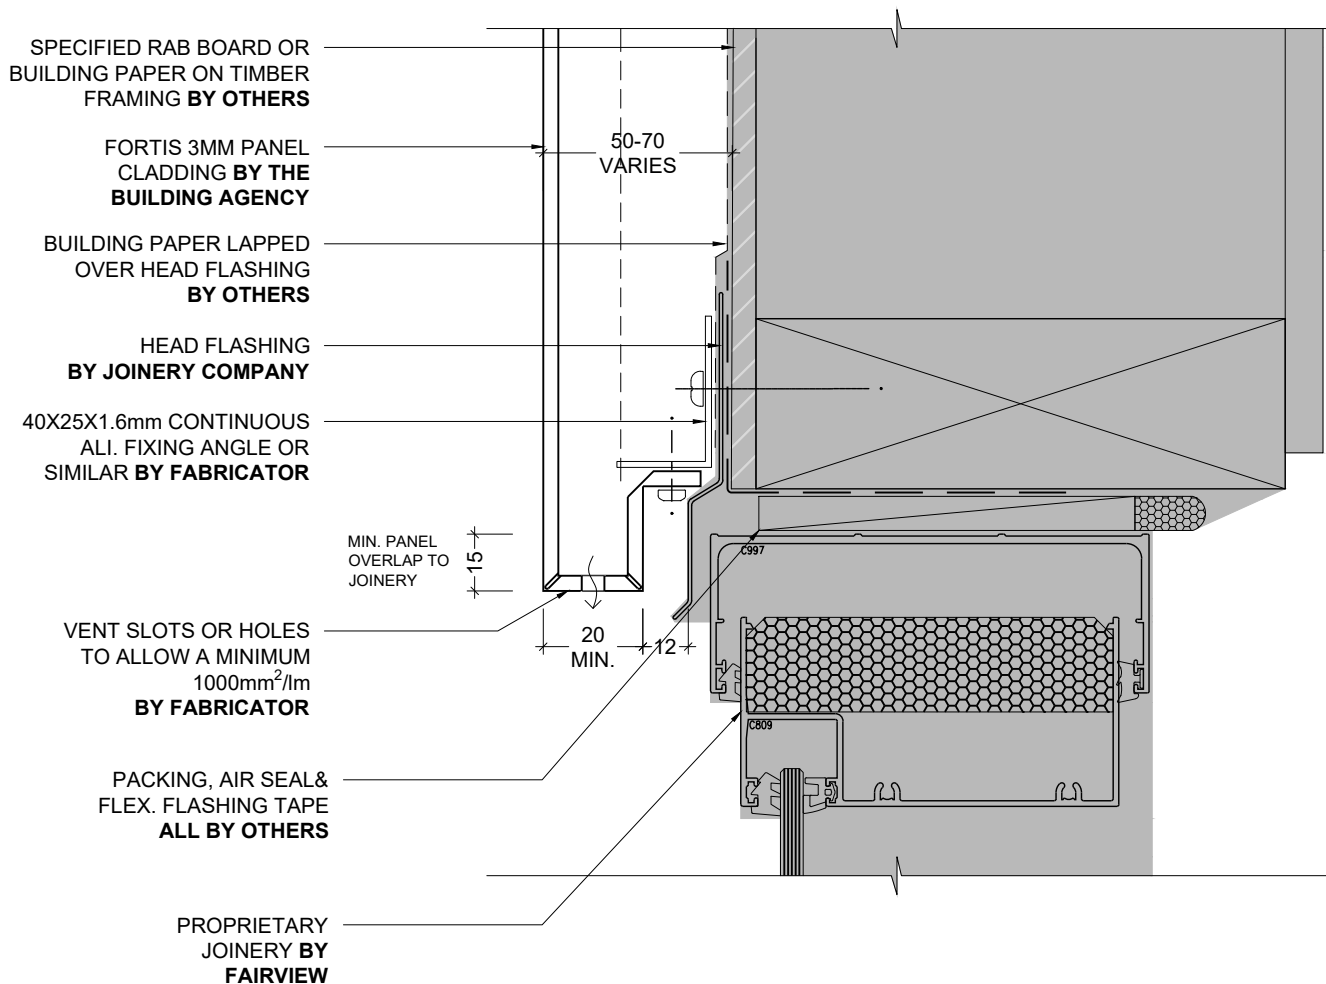


1 TYPICAL FAIRVIEW COMMERCIAL HEAD DETAIL (SECTION)
1:2 @ A4

FORTIS 3MM PANEL CLADDING **WAB** SYSTEM

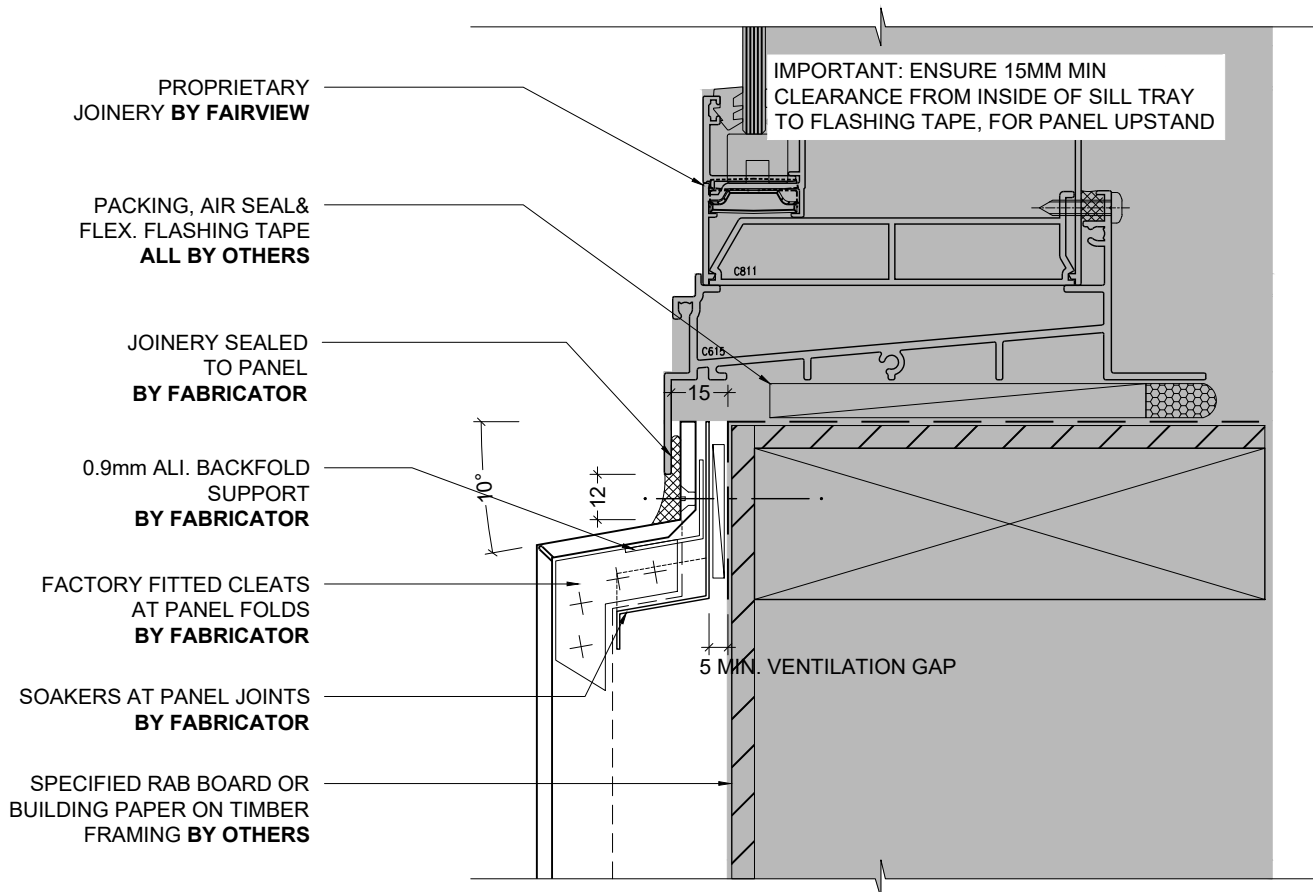


2 TYPICAL FAIRVIEW COMMERCIAL SILL DETAIL (SECTION)
1:2 @ A4

FORTIS 3MM PANEL CLADDING **WAB** SYSTEM

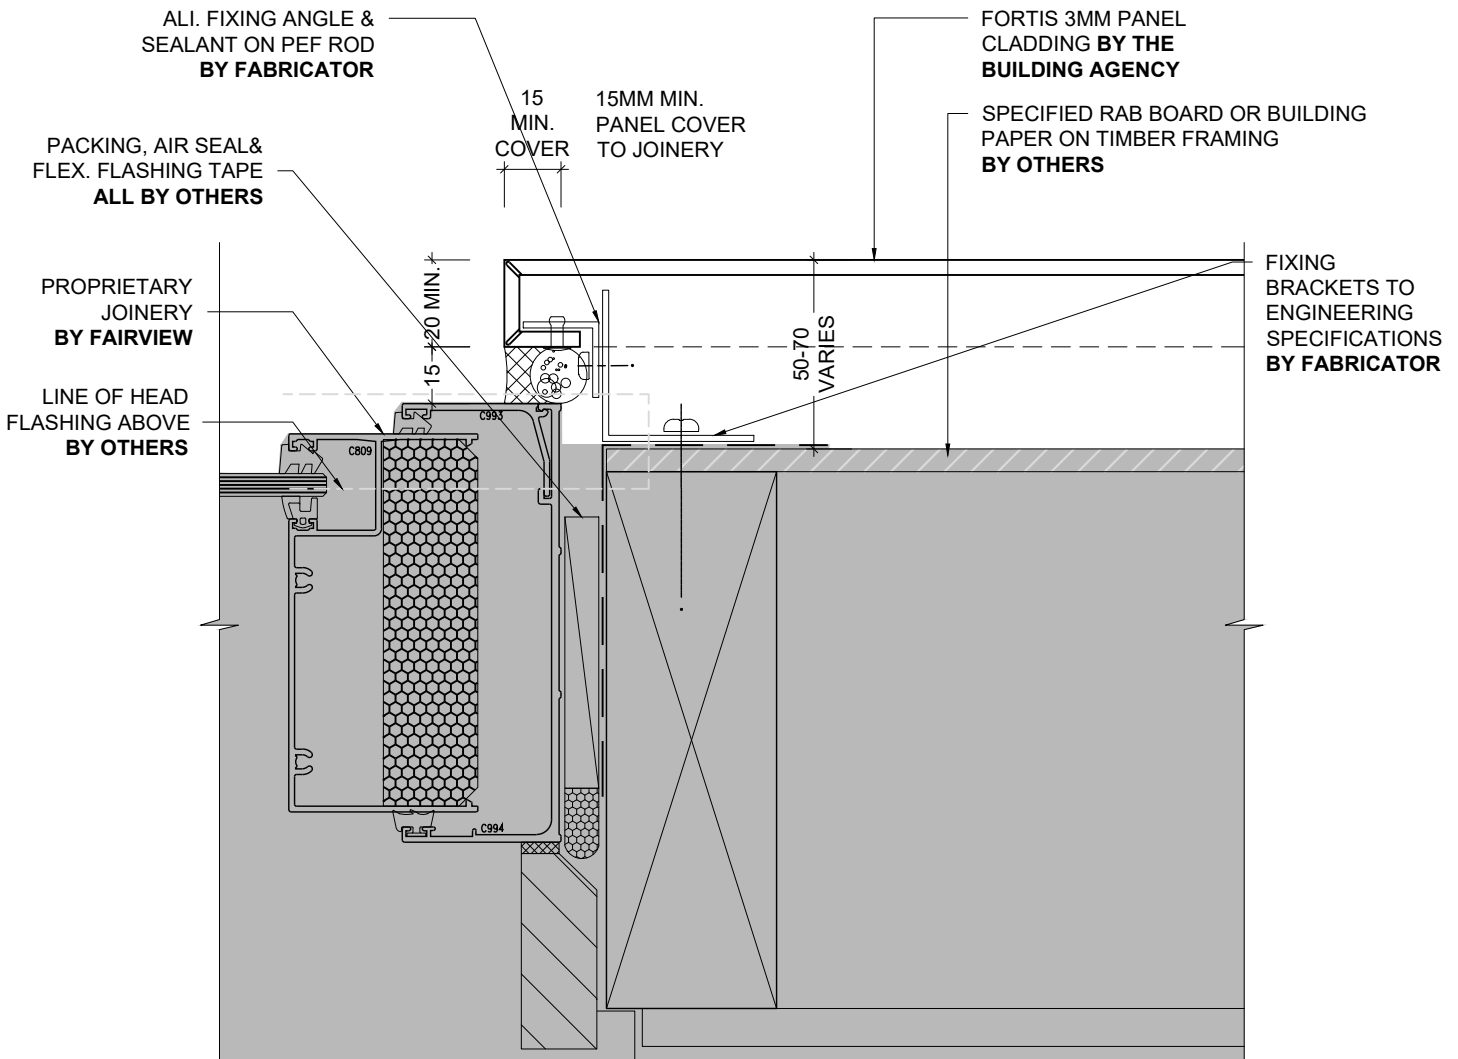

1 TYPICAL FAIRVIEW COMMERCIAL JAMB DETAIL (PLAN)
1:2 @ A4


FORTIS 3MM PANEL CLADDING **WAB** SYSTEM

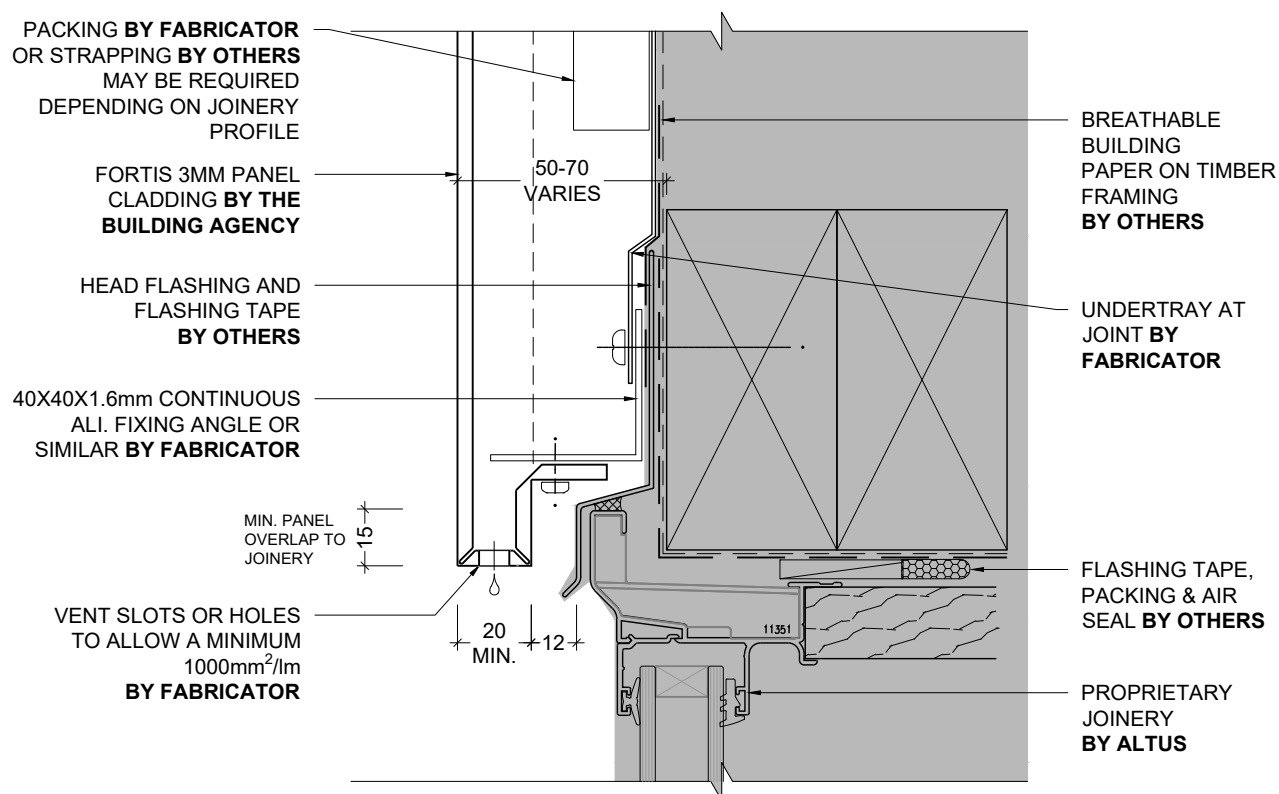


HEAD DETAIL - ALTUS RESIDENTIAL JOINERY (SECTION)

1:2 @ A4

FORTIS 3MM PANEL CLADDING **WAB** SYSTEM

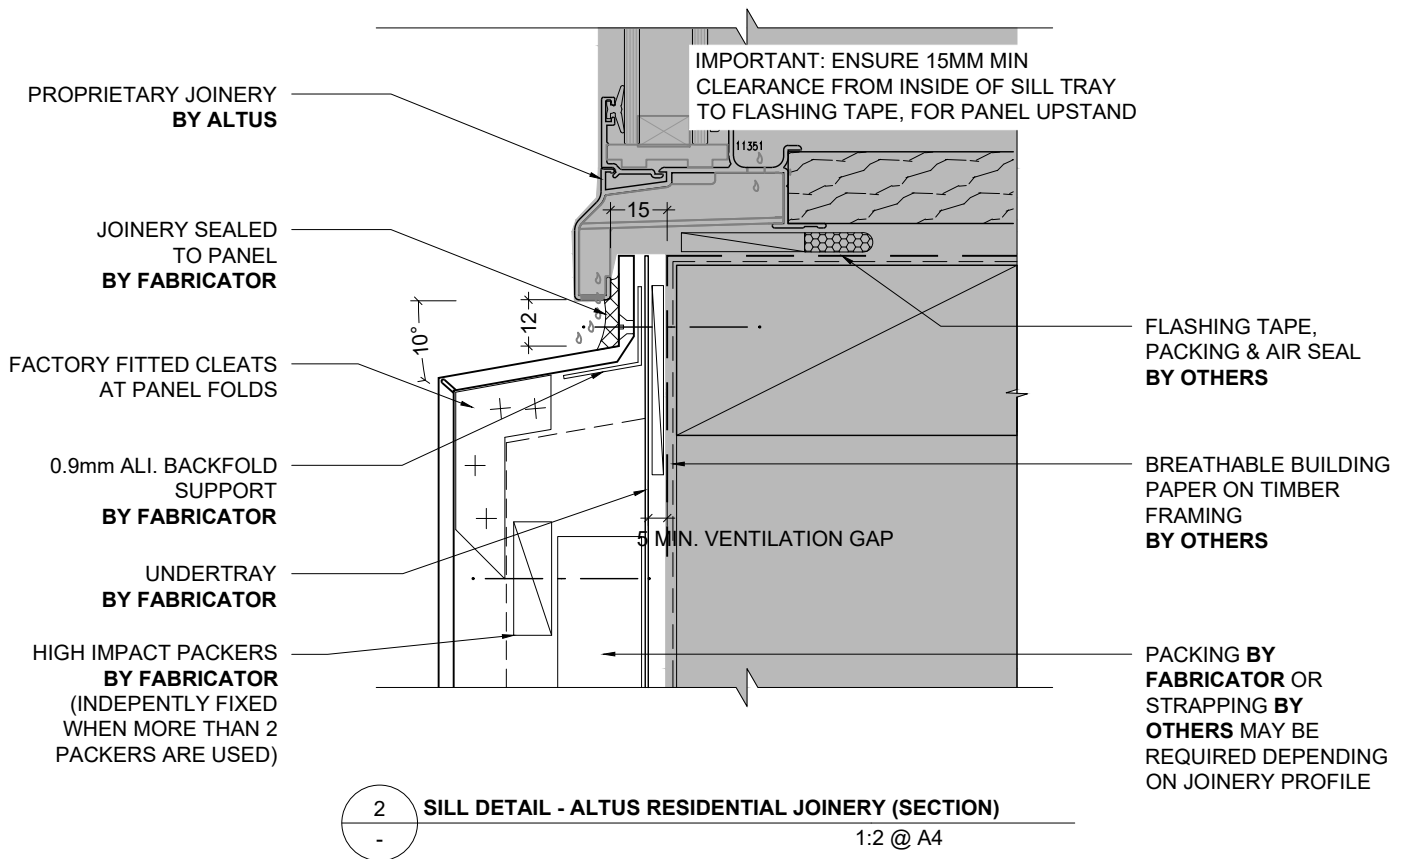


FORTIS 3MM PANEL CLADDING **WAB** SYSTEM

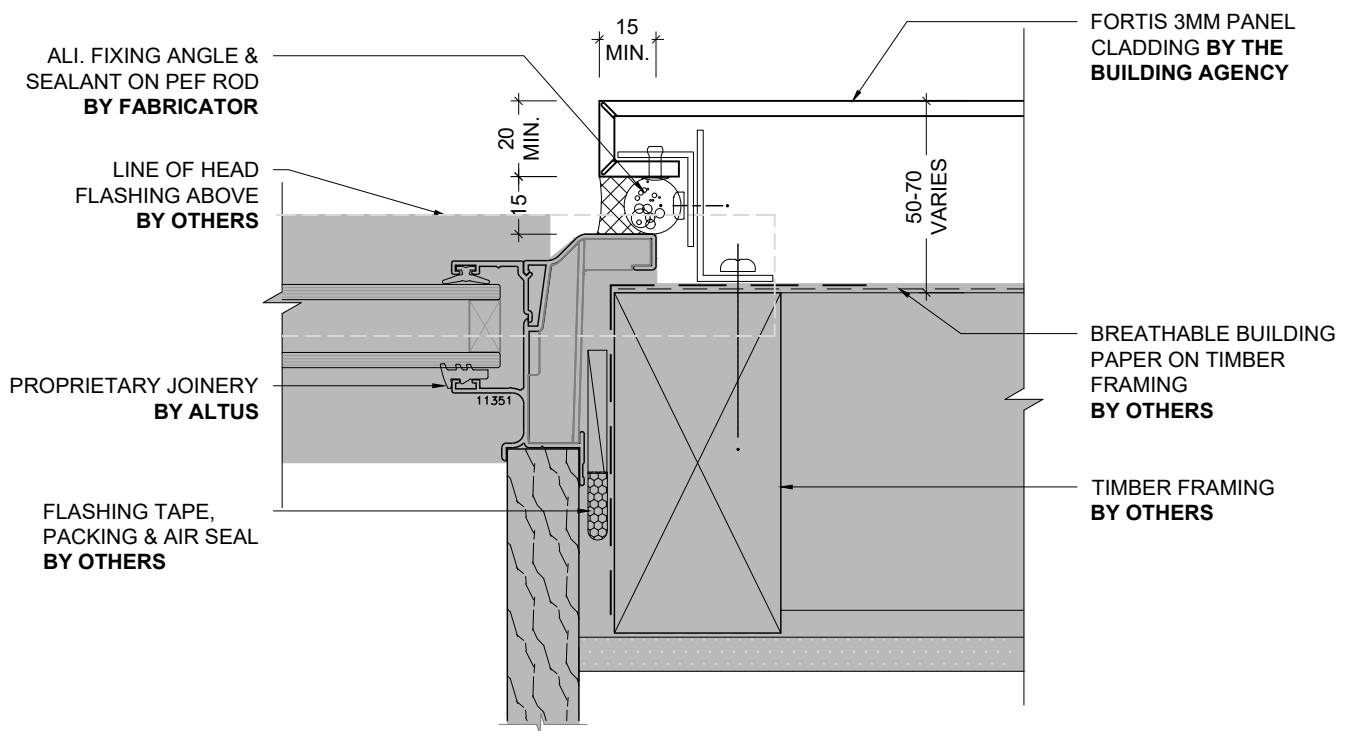


1 JAMB DETAIL - ALTUS RESIDENTIAL JOINERY (PLAN)
- 1:2 @ A4

FORTIS 3MM PANEL CLADDING WAB SYSTEM

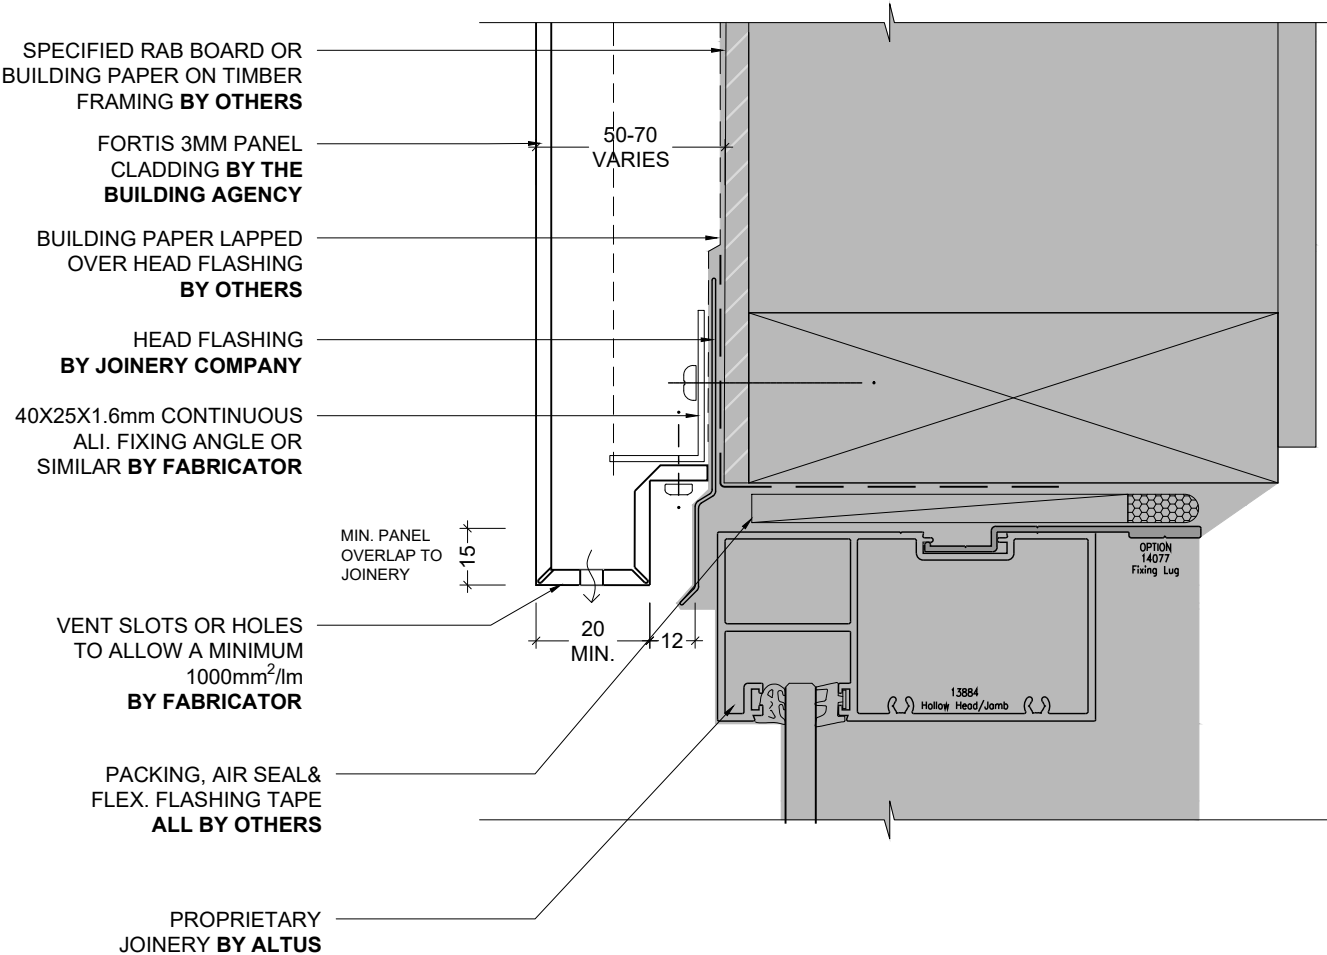

1 TYPICAL ALTUS COMMERCIAL HEAD DETAIL (SECTION)
- 1:2 @ A4


FORTIS 3MM PANEL CLADDING WAB SYSTEM

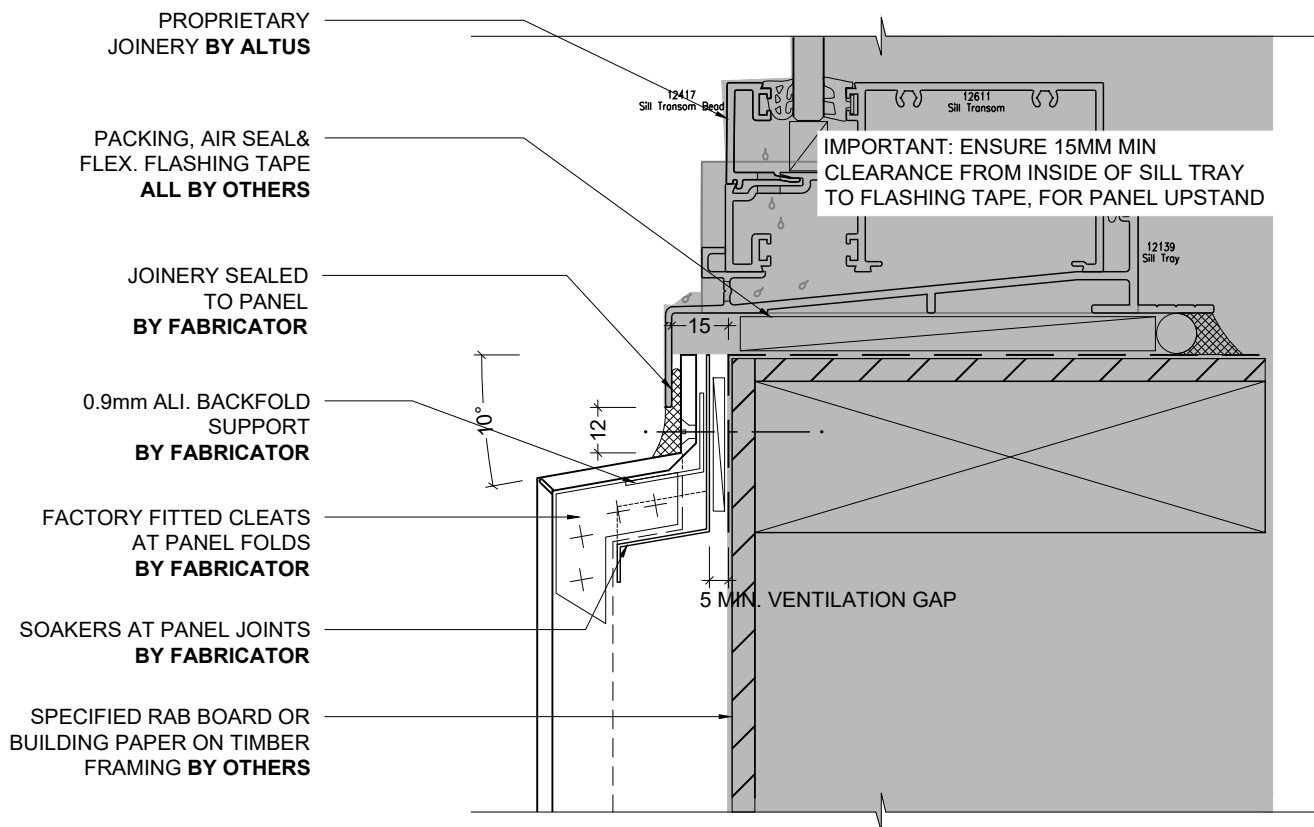

TYPICAL ALTUS COMMERCIAL SILL DETAIL (SECTION)


1:2 @ A4

FORTIS 3MM PANEL CLADDING WAB SYSTEM

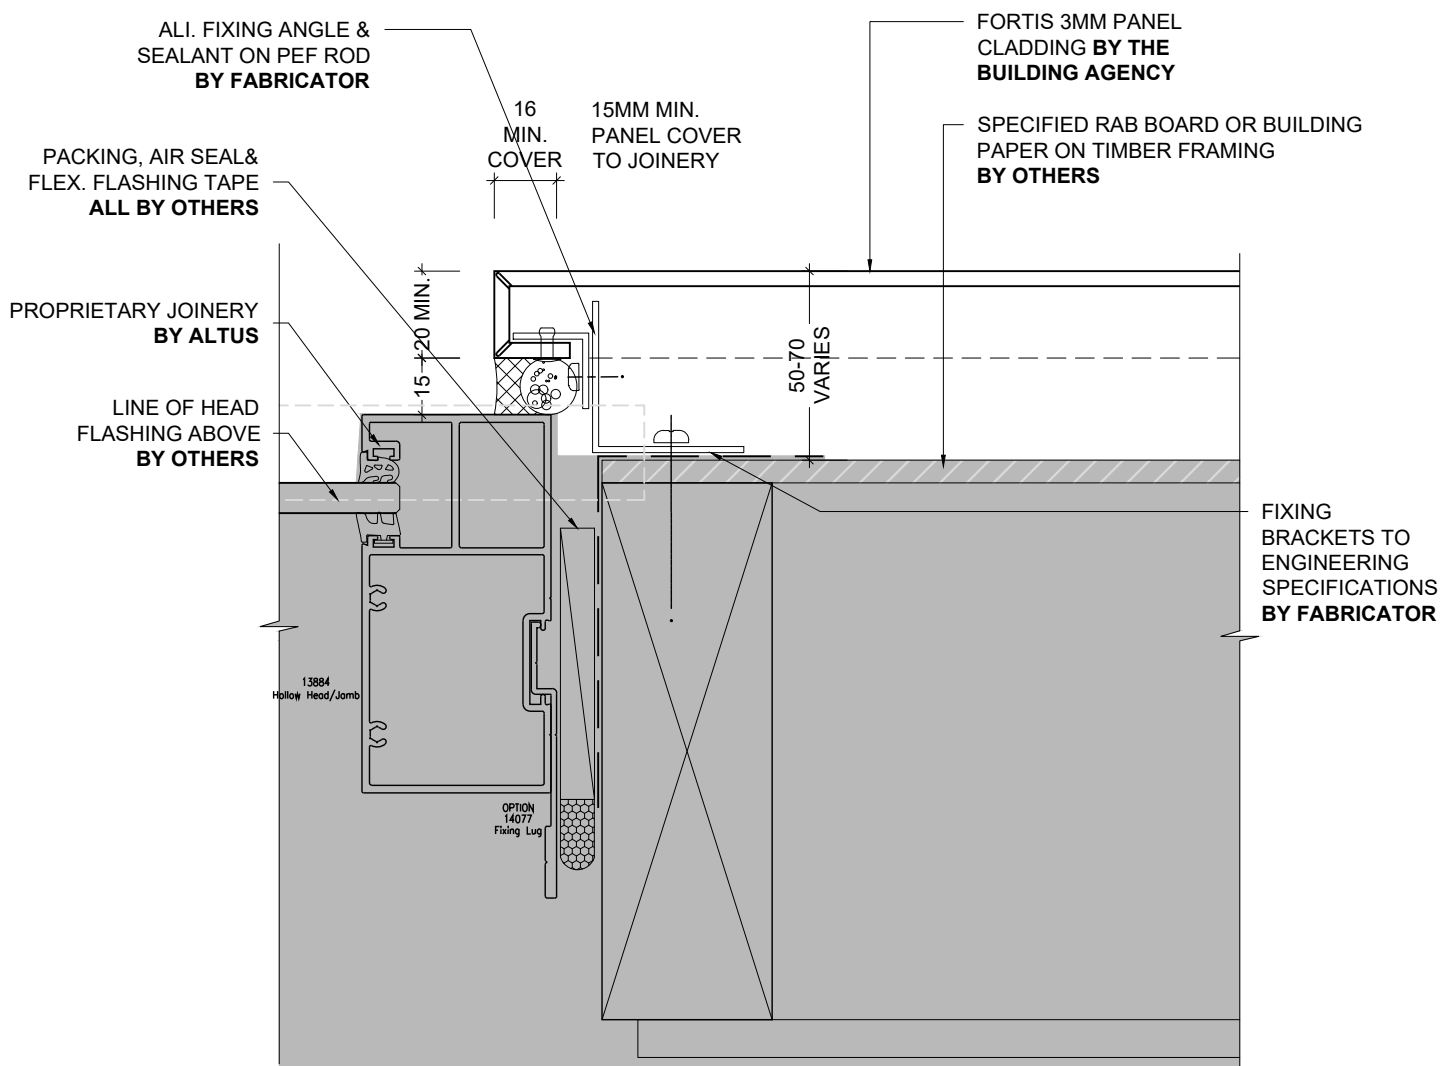

1 TYPICAL ALTUS COMMERCIAL JAMB DETAIL (PLAN)
- 1:2 @ A4


FORTIS 3MM PANEL CLADDING **WAB** SYSTEM

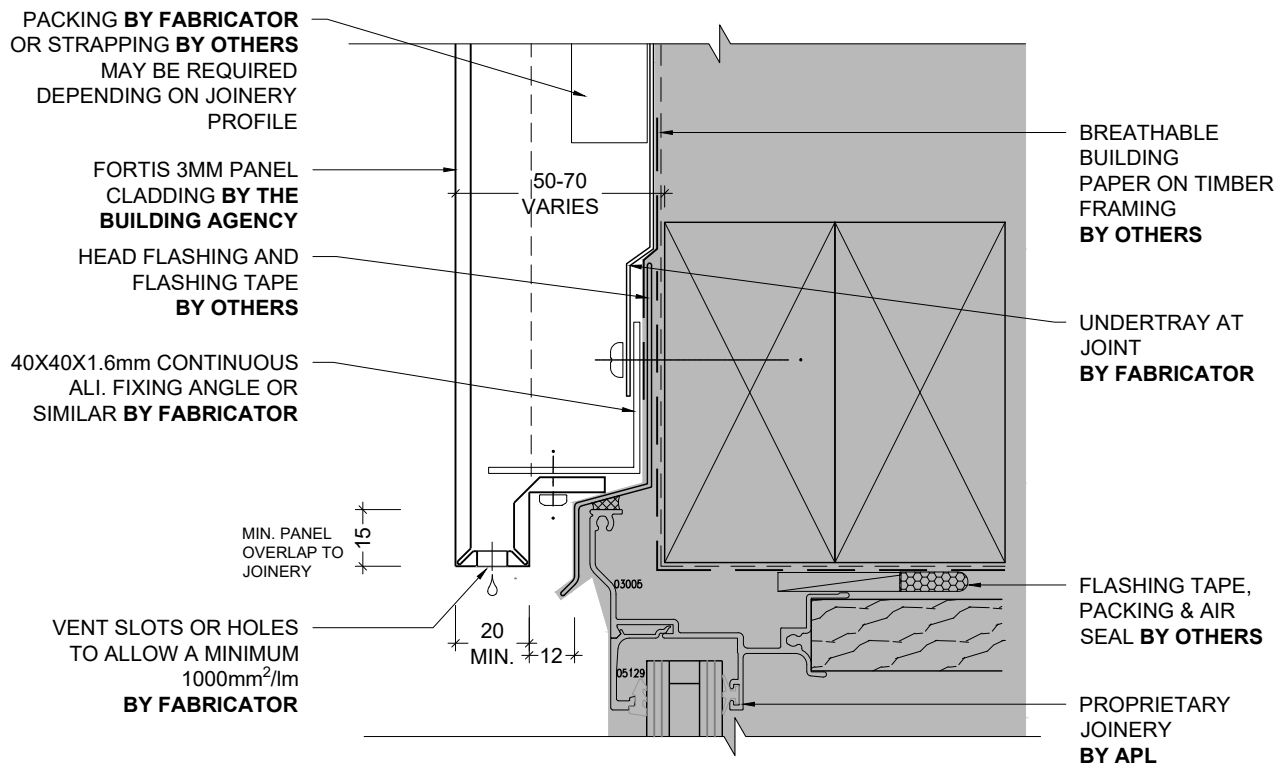


HEAD DETAIL - APL RESIDENTIAL JOINERY (SECTION)

1:2 @ A4

FORTIS 3MM PANEL CLADDING WAB SYSTEM

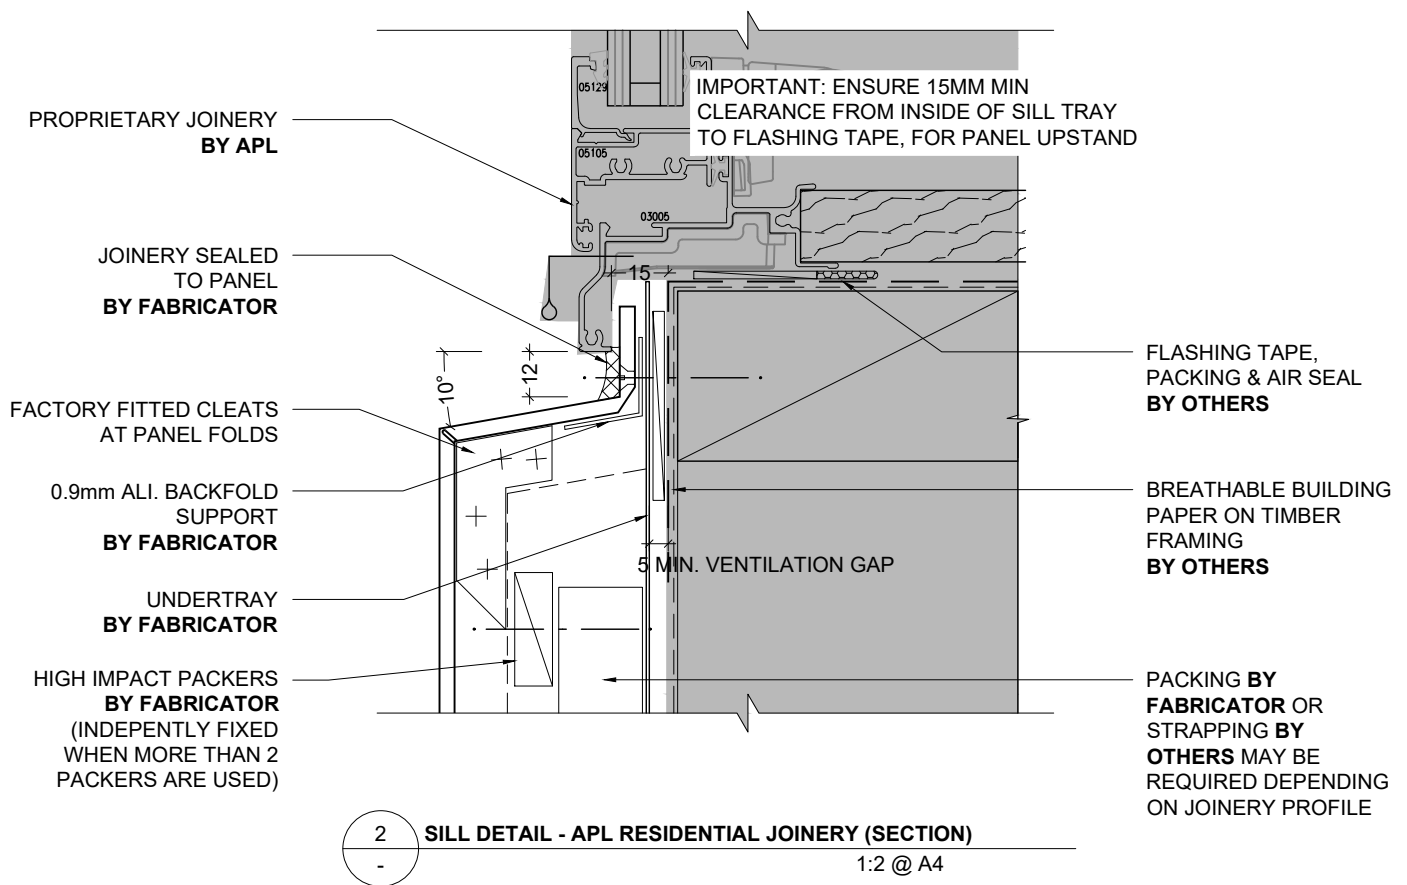


FORTIS 3MM PANEL CLADDING **WAB** SYSTEM

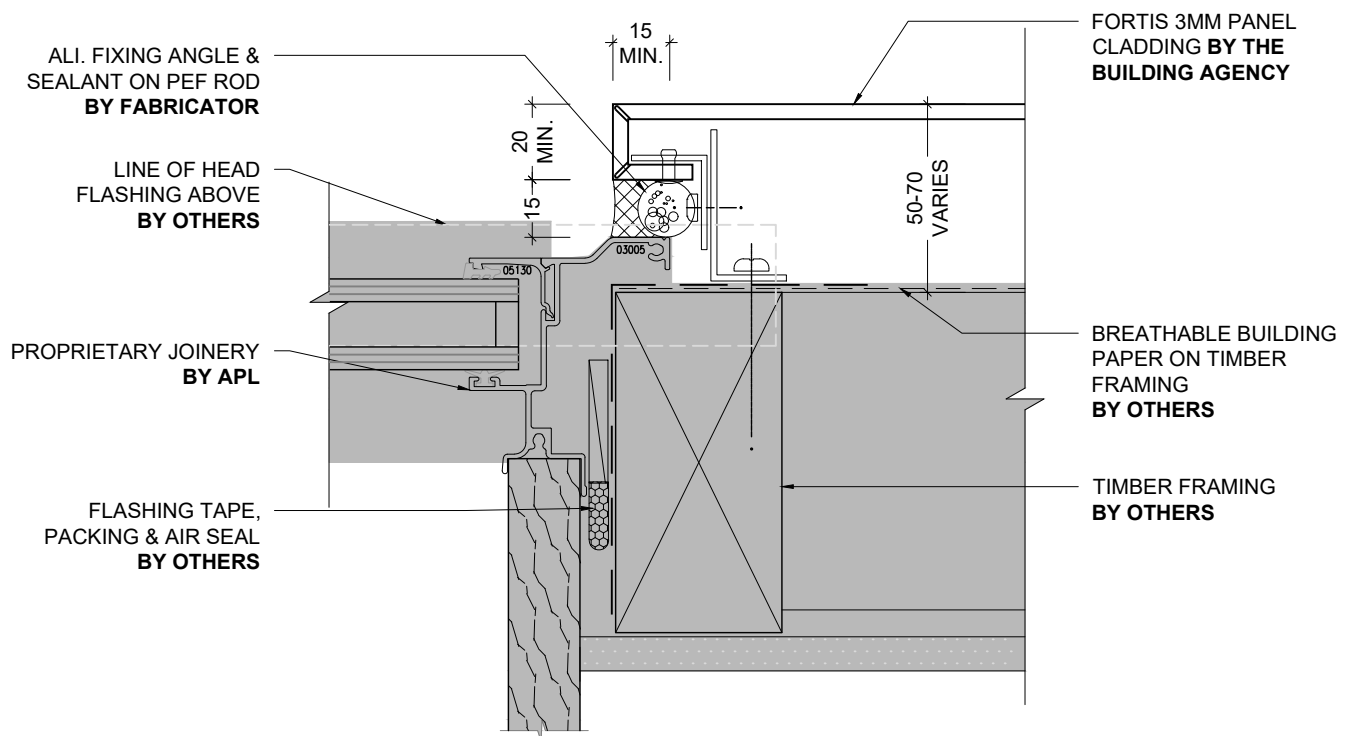


1 JAMB DETAIL - APL RESIDENTIAL JOINERY (PLAN)
1:2 @ A4

FORTIS 3MM PANEL CLADDING **WAB** SYSTEM

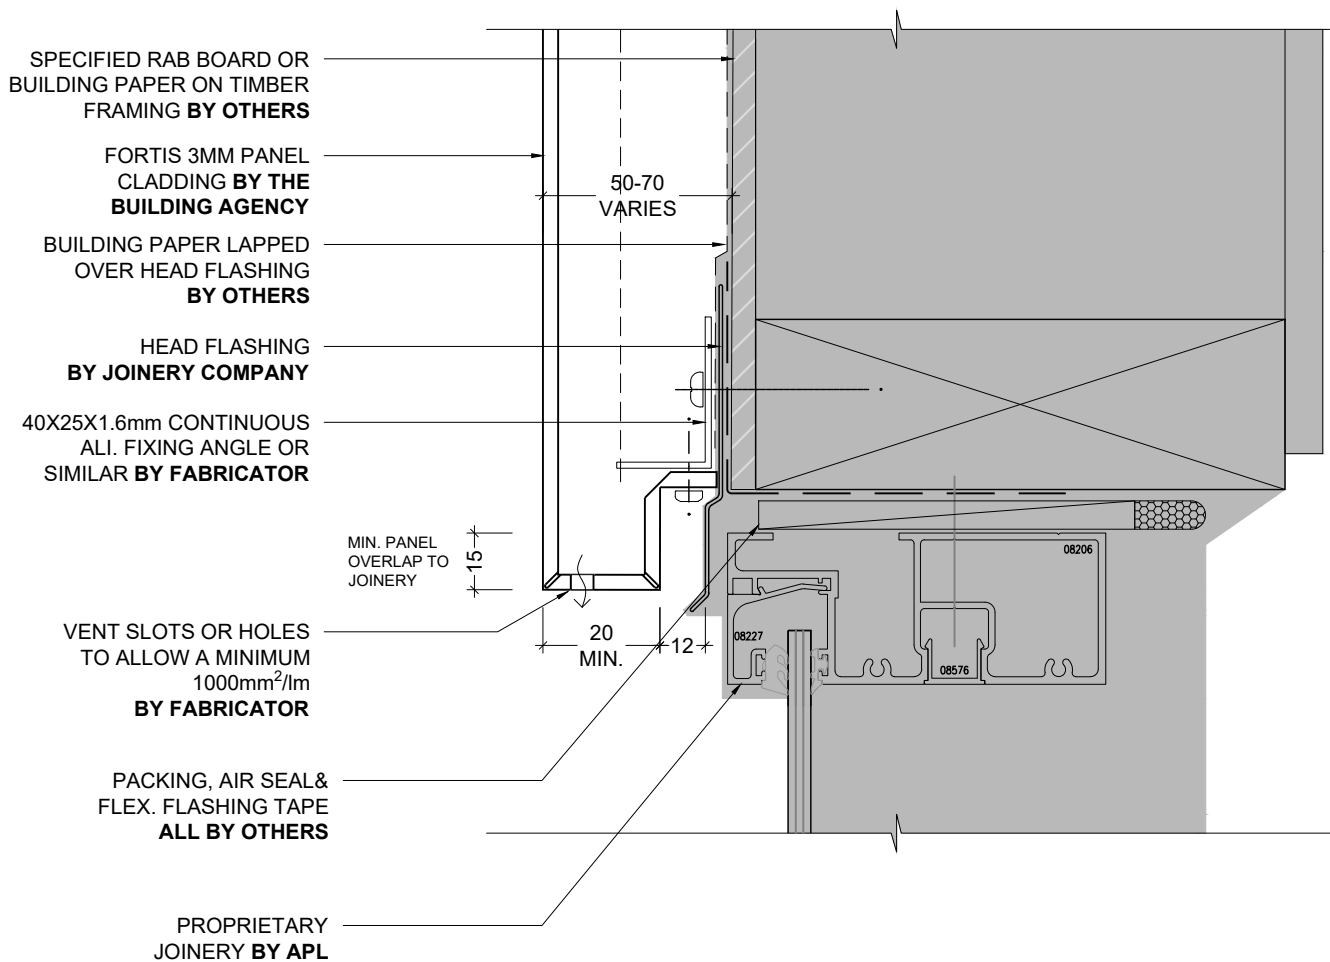

1 TYPICAL APL COMMERCIAL HEAD DETAIL (SECTION)
1:2 @ A4

FORTIS 3MM PANEL CLADDING WAB SYSTEM

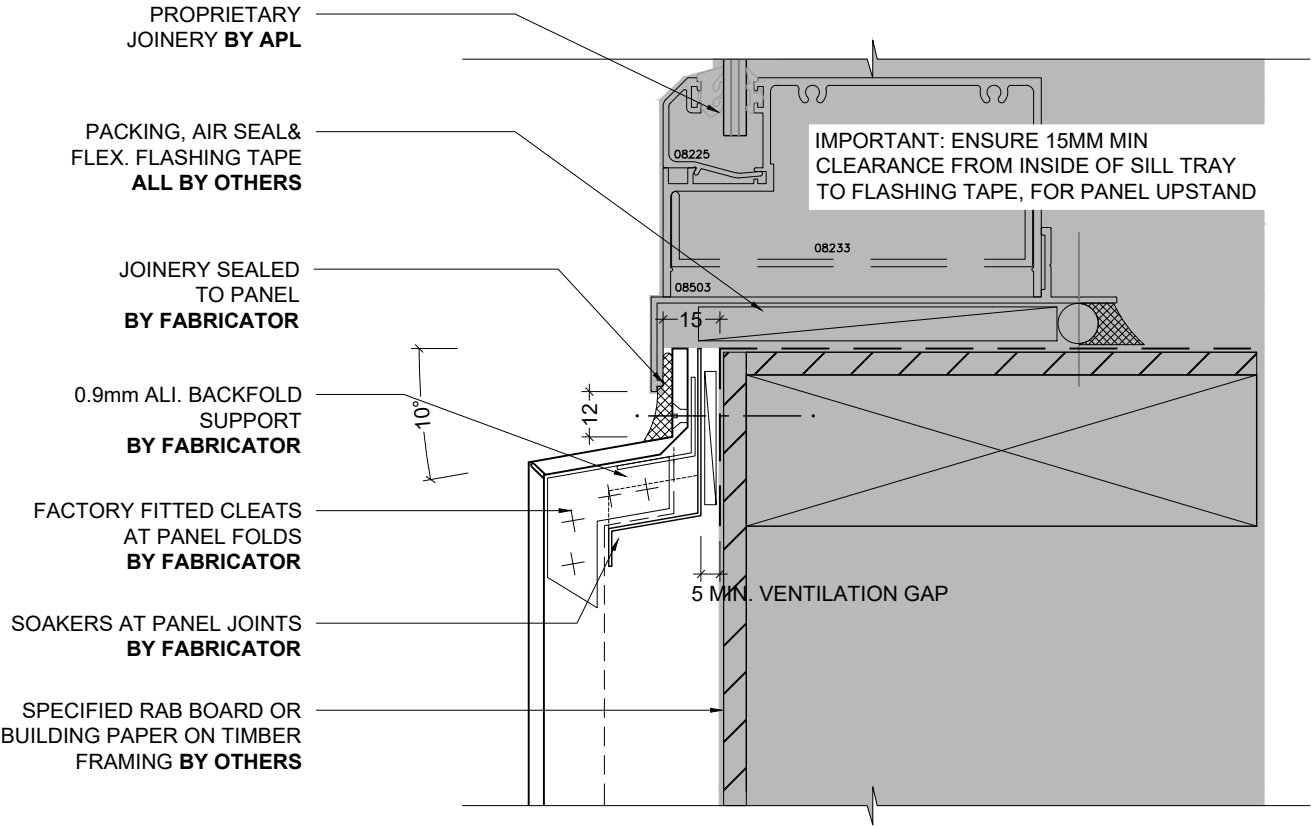


2

-

TYPICAL APL COMMERCIAL SILL DETAIL (SECTION)


1:2 @ A4

FORTIS 3MM PANEL CLADDING **WAB** SYSTEM

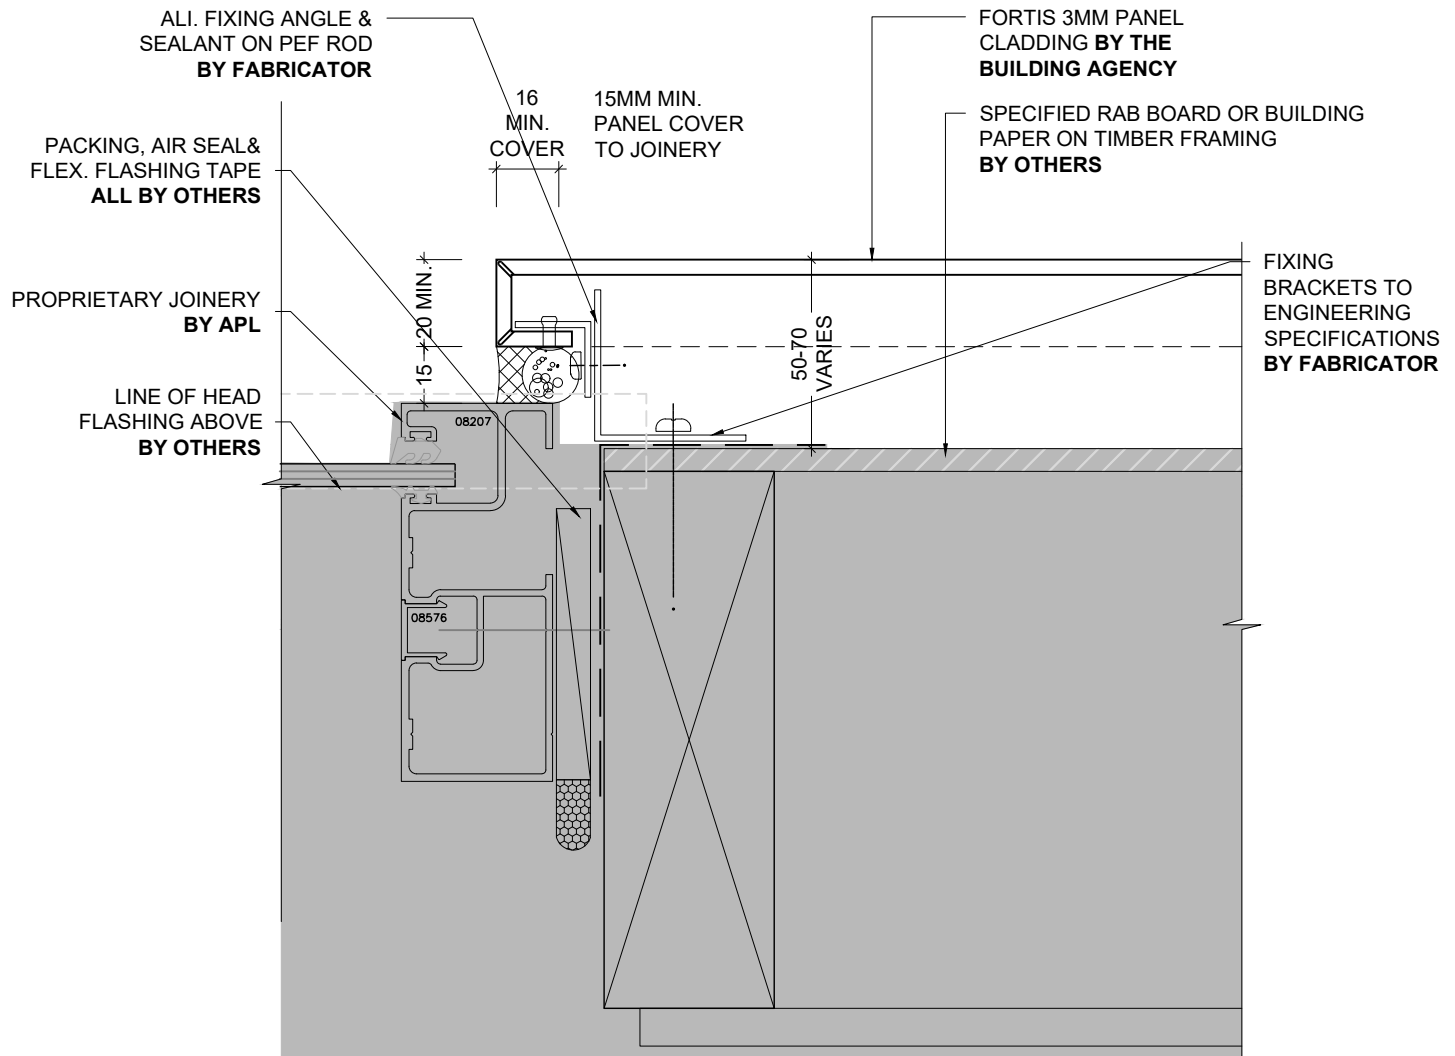

1 TYPICAL APL COMMERCIAL JAMB DETAIL (PLAN)
1:2 @ A4


FORTIS 3MM PANEL CLADDING WAB SYSTEM

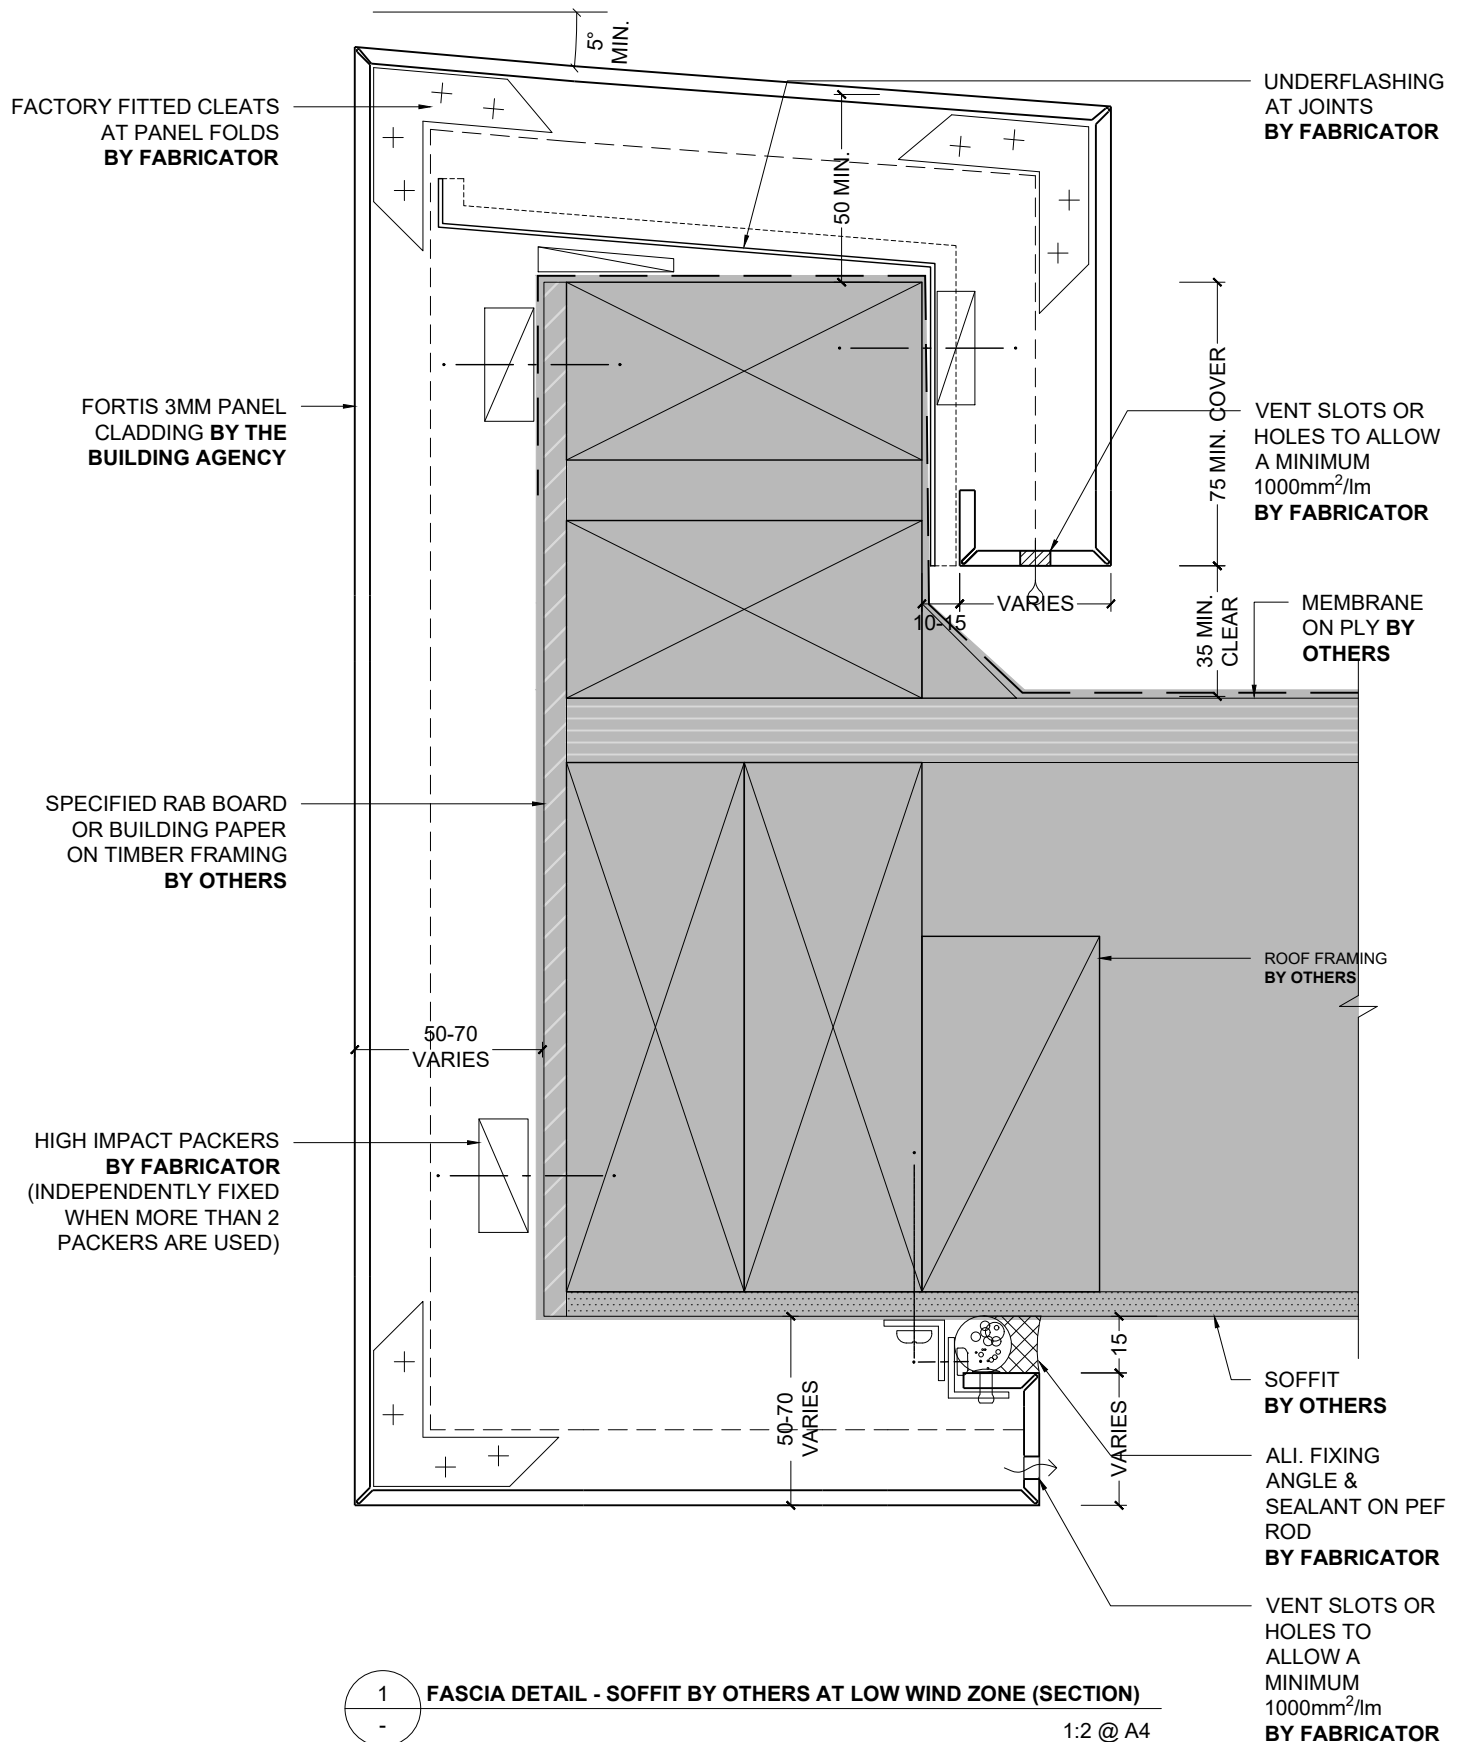

WAB SYSTEM




FORTIS 3MM PANEL CLADDING **WAB** SYSTEM

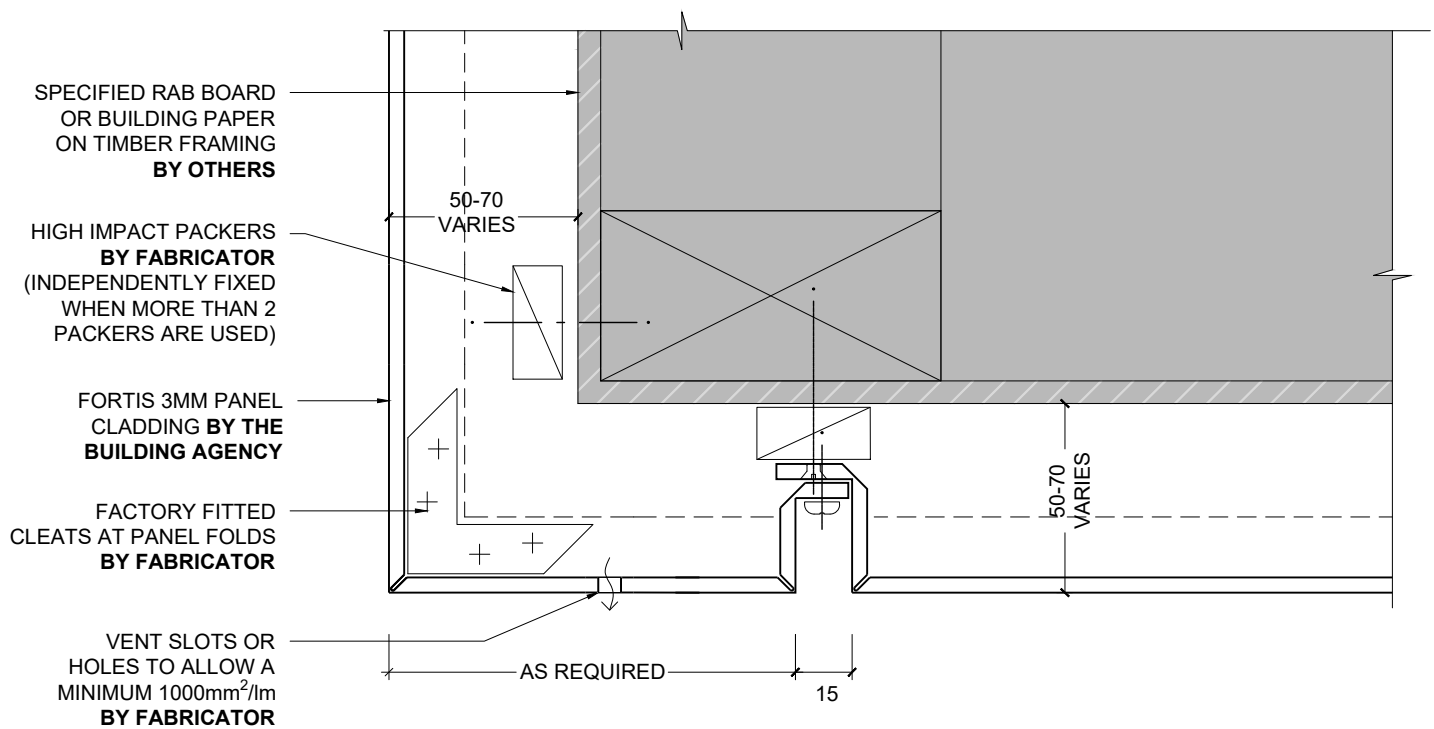


1 SOLID ALUMINIUM FASCIA TO SOFFIT 1 (SECTION)
- 1:2 @ A4

FORTIS 3MM PANEL CLADDING **WAB** SYSTEM

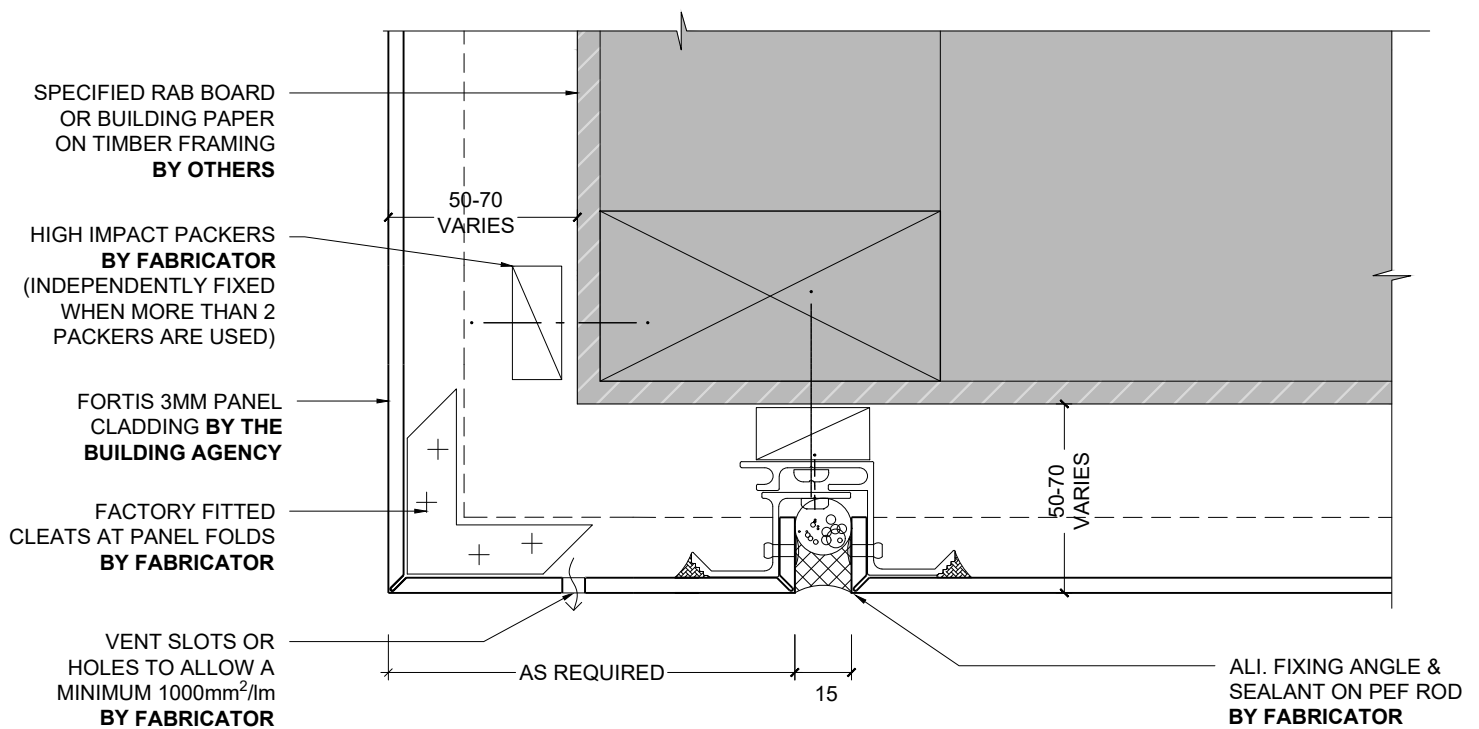

2
-
SOLID ALUMINIUM FASCIA TO SOFFIT 2 (SECTION)
1:2 @ A4

FORTIS 3MM PANEL CLADDING **WAB** SYSTEM

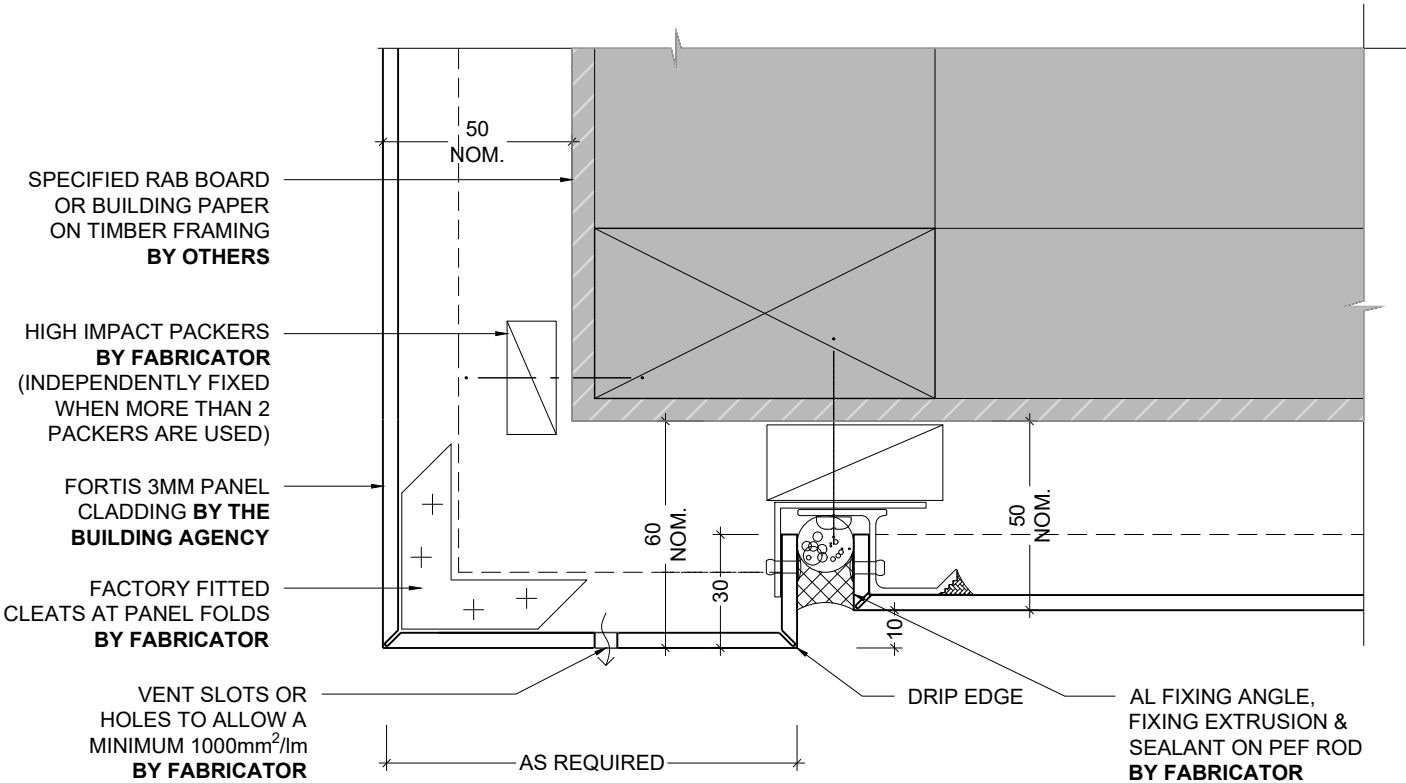


1

-

DRIP EDGE DETAIL (SECTION)


1:2 @ A4

FORTIS 3MM PANEL CLADDING WAB SYSTEM

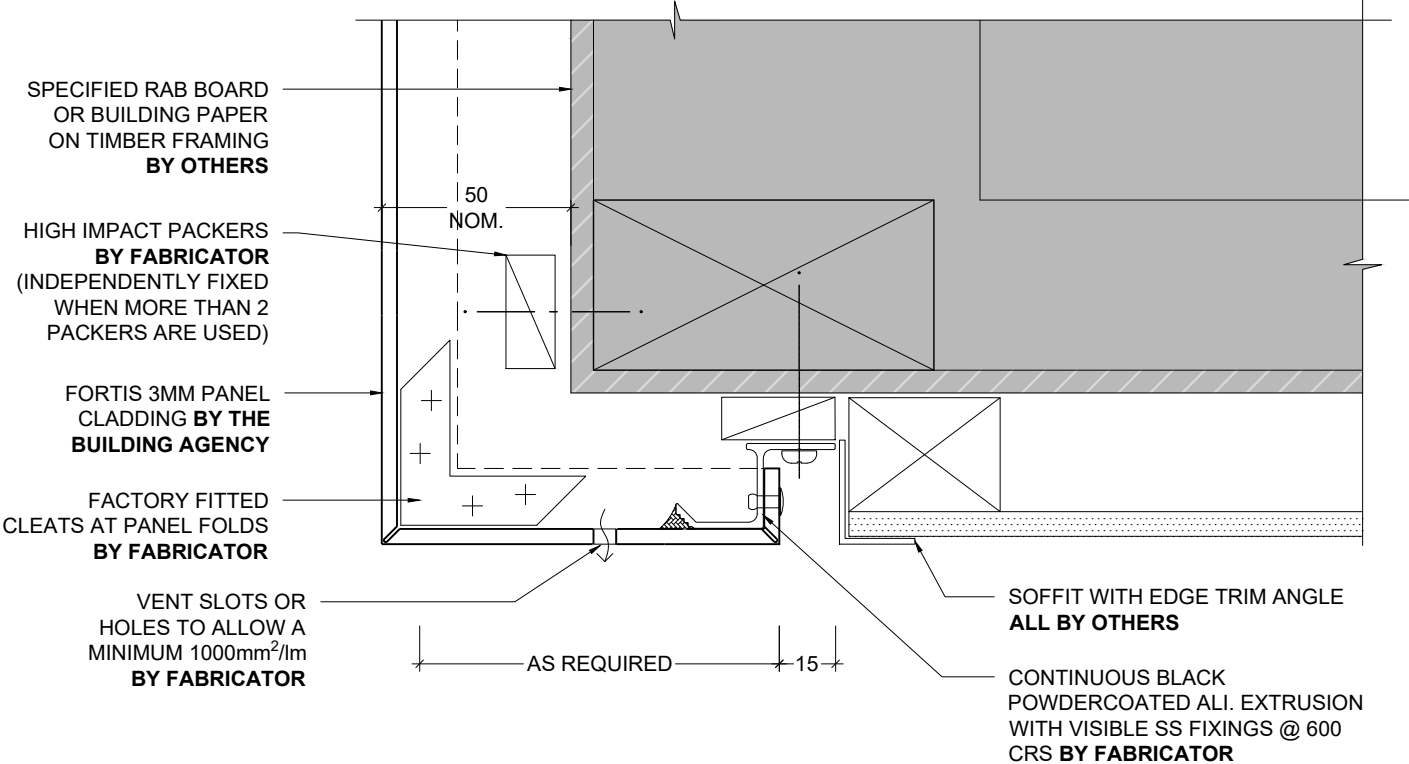

1 OPEN FLUSH SOFFIT JOINT (SECTION)
1:2 @ A4


FORTIS 3MM PANEL CLADDING **WAB** SYSTEM

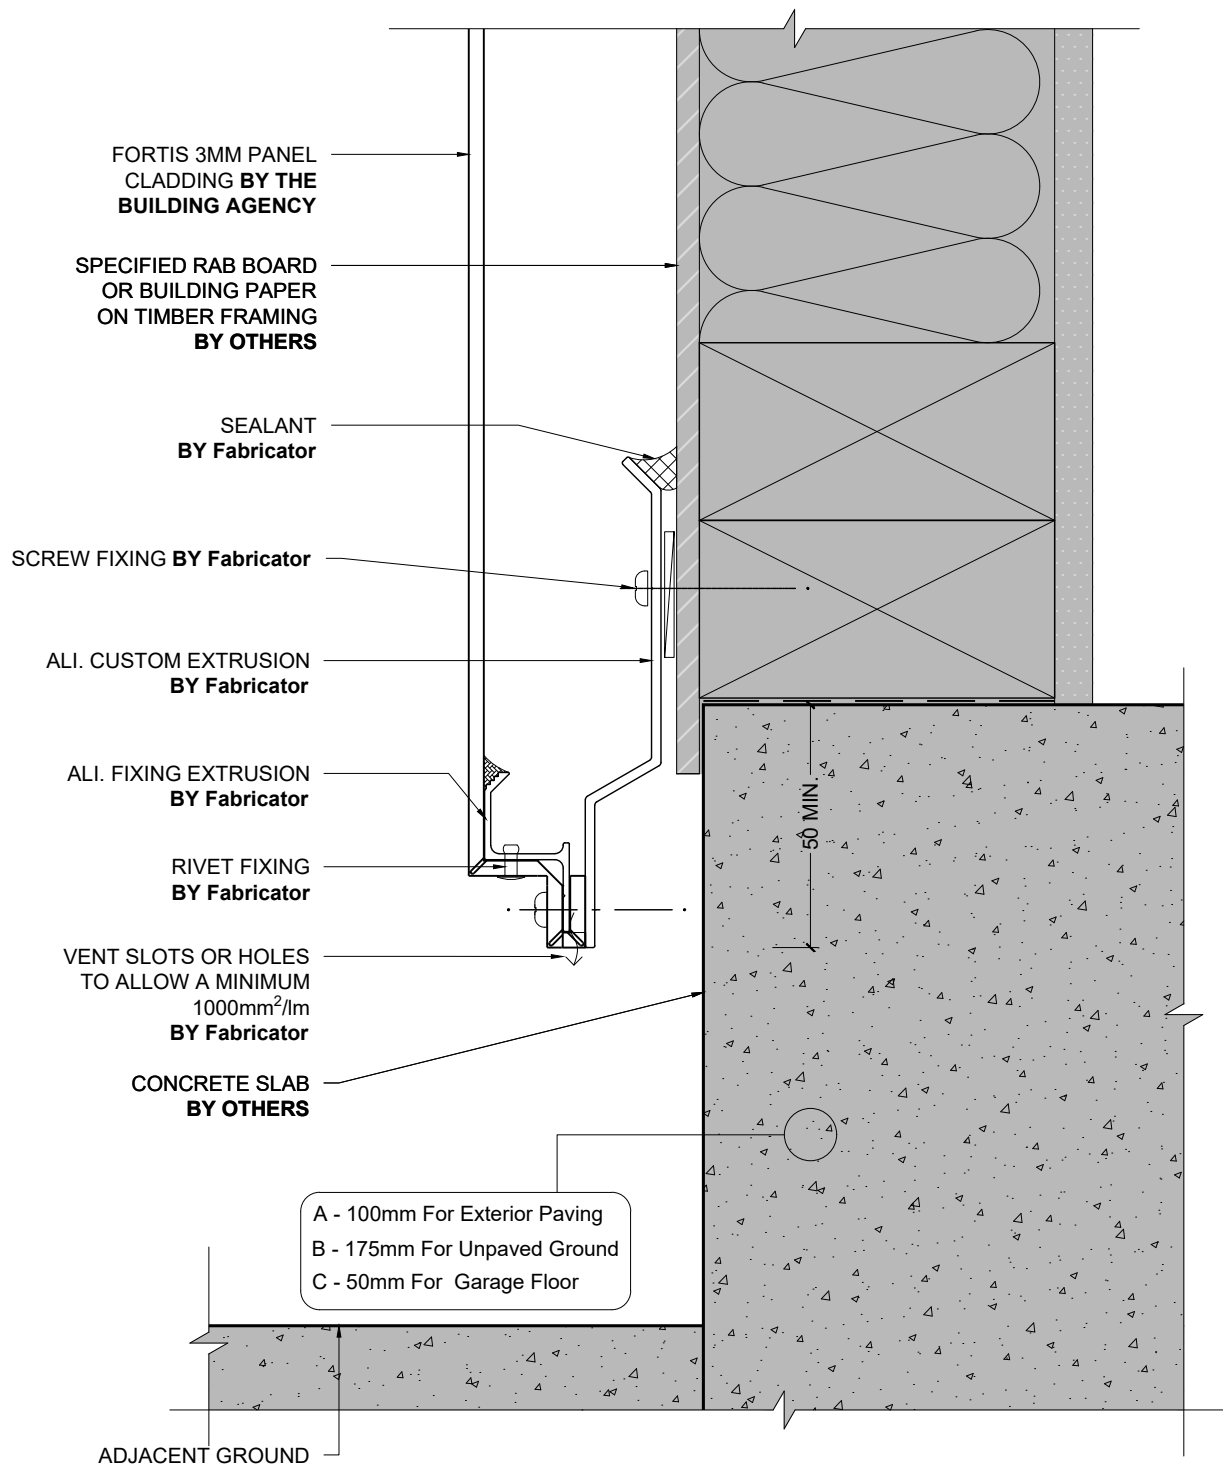

BASE DETAIL 1 (SECTION)


1:2 @ A4

FORTIS 3MM PANEL CLADDING WAB SYSTEM

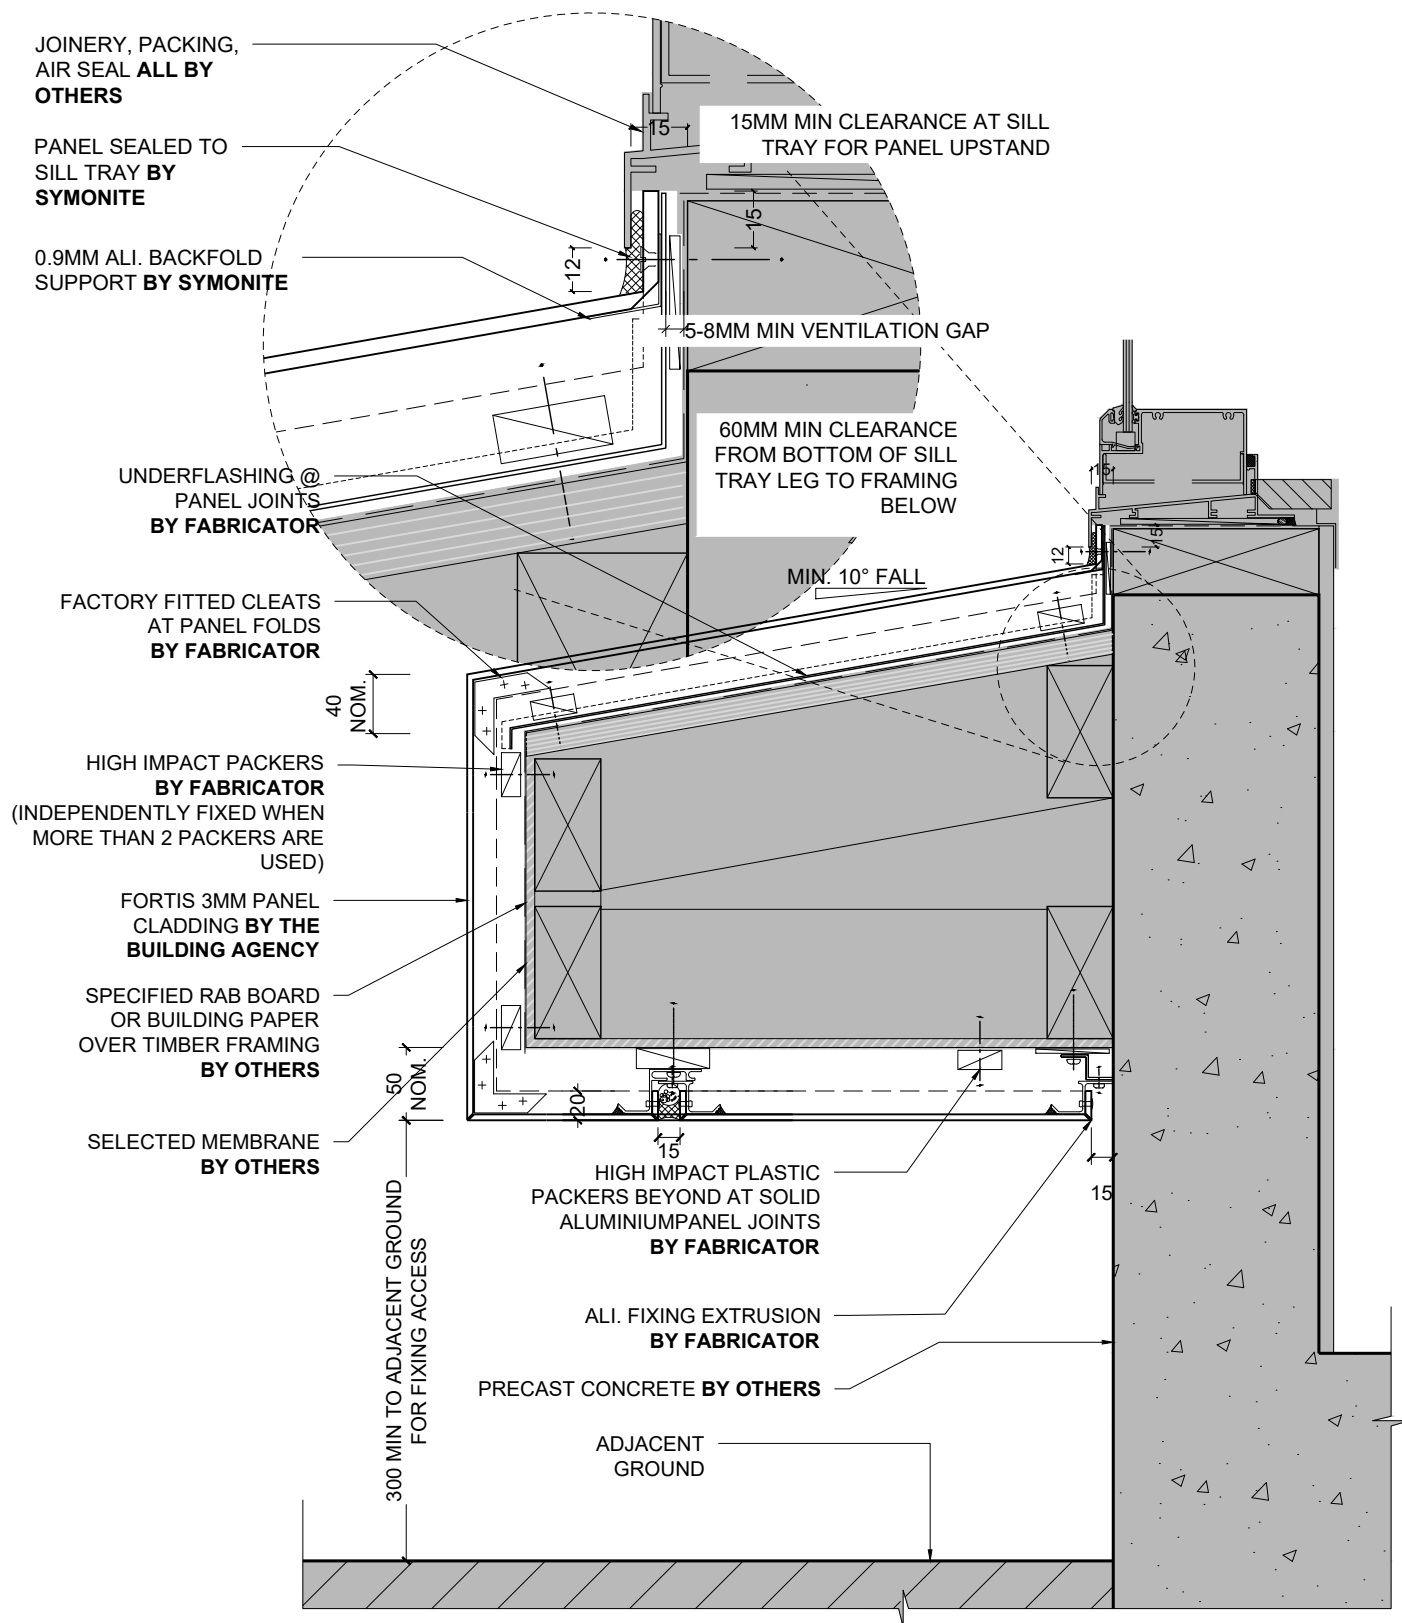


1 TYPICAL EYEBROW SILL DETAIL (SECTION)
1:5 @ A4

FORTIS 3MM PANEL CLADDING **WAB** SYSTEM

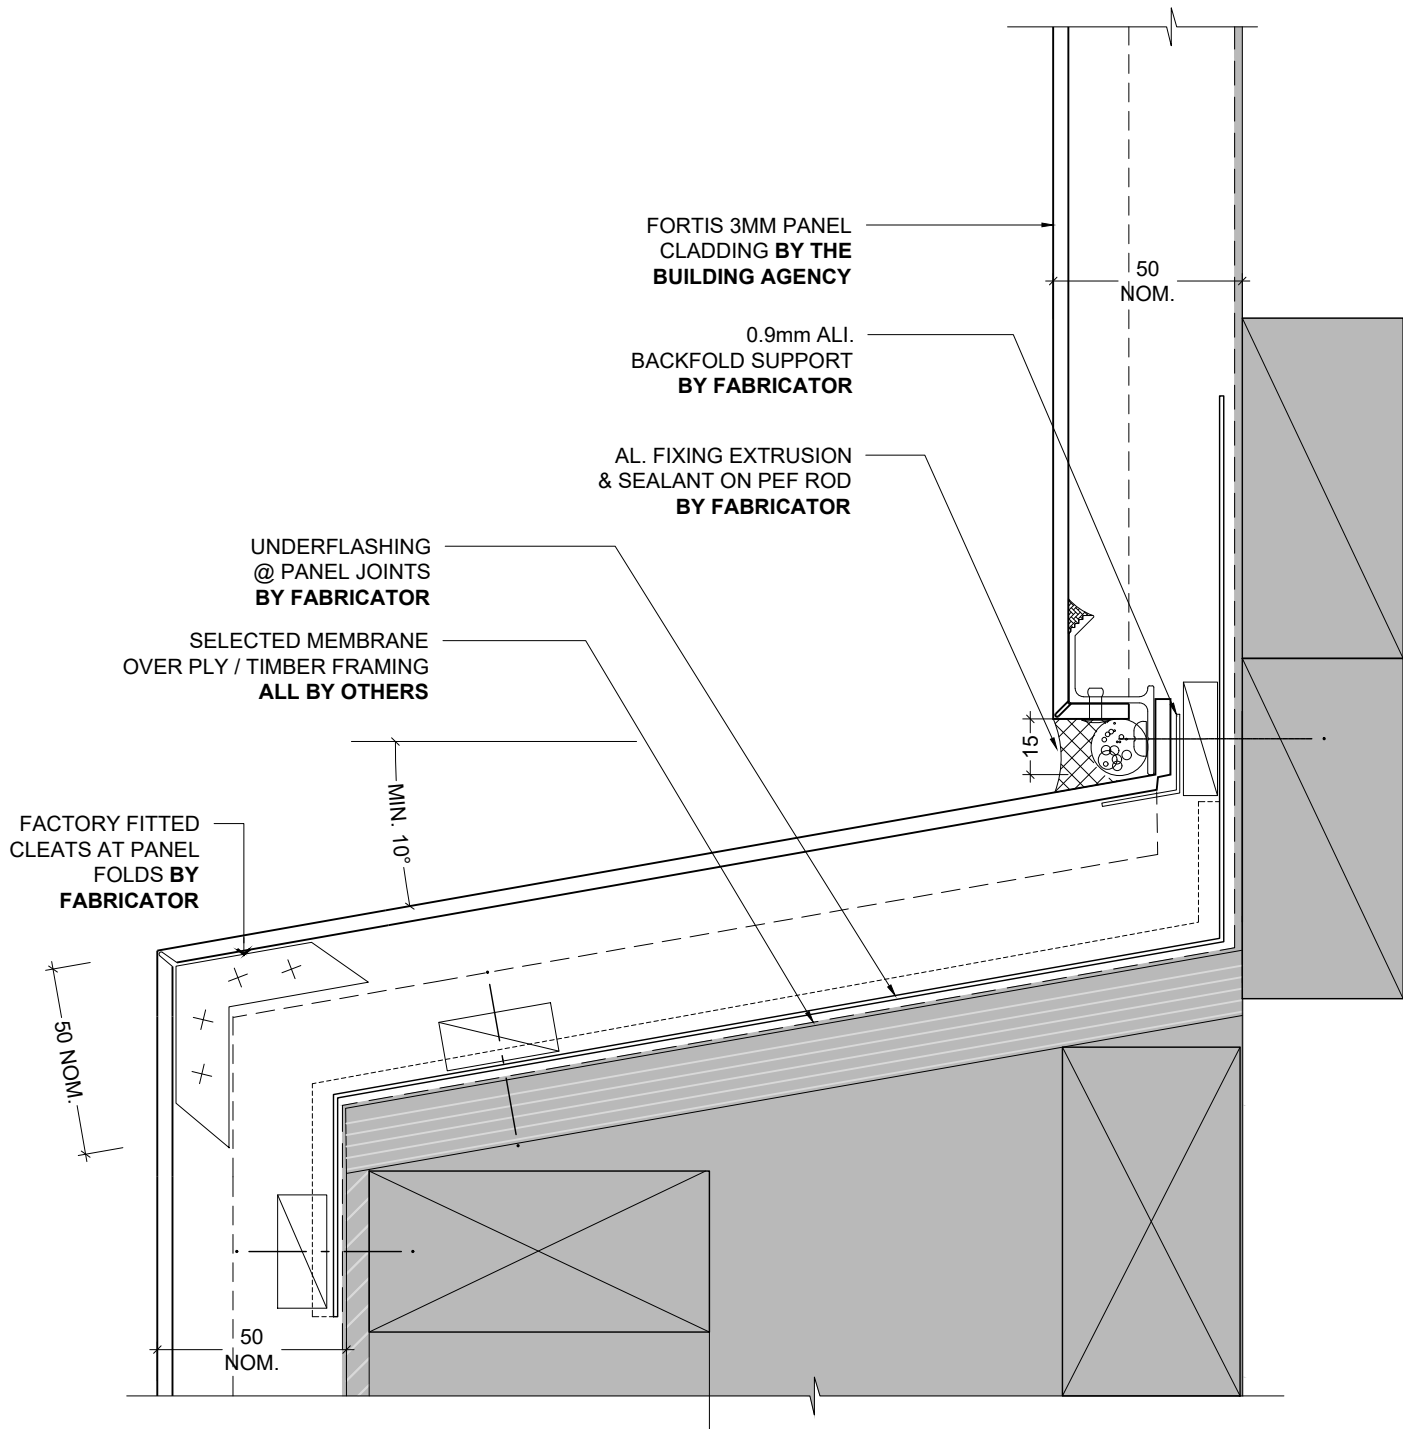


1 TYPICAL UPSTAND DETAIL (SECTION)
- 1:2 @ A4


FORTIS 3MM PANEL CLADDING WAB SYSTEM

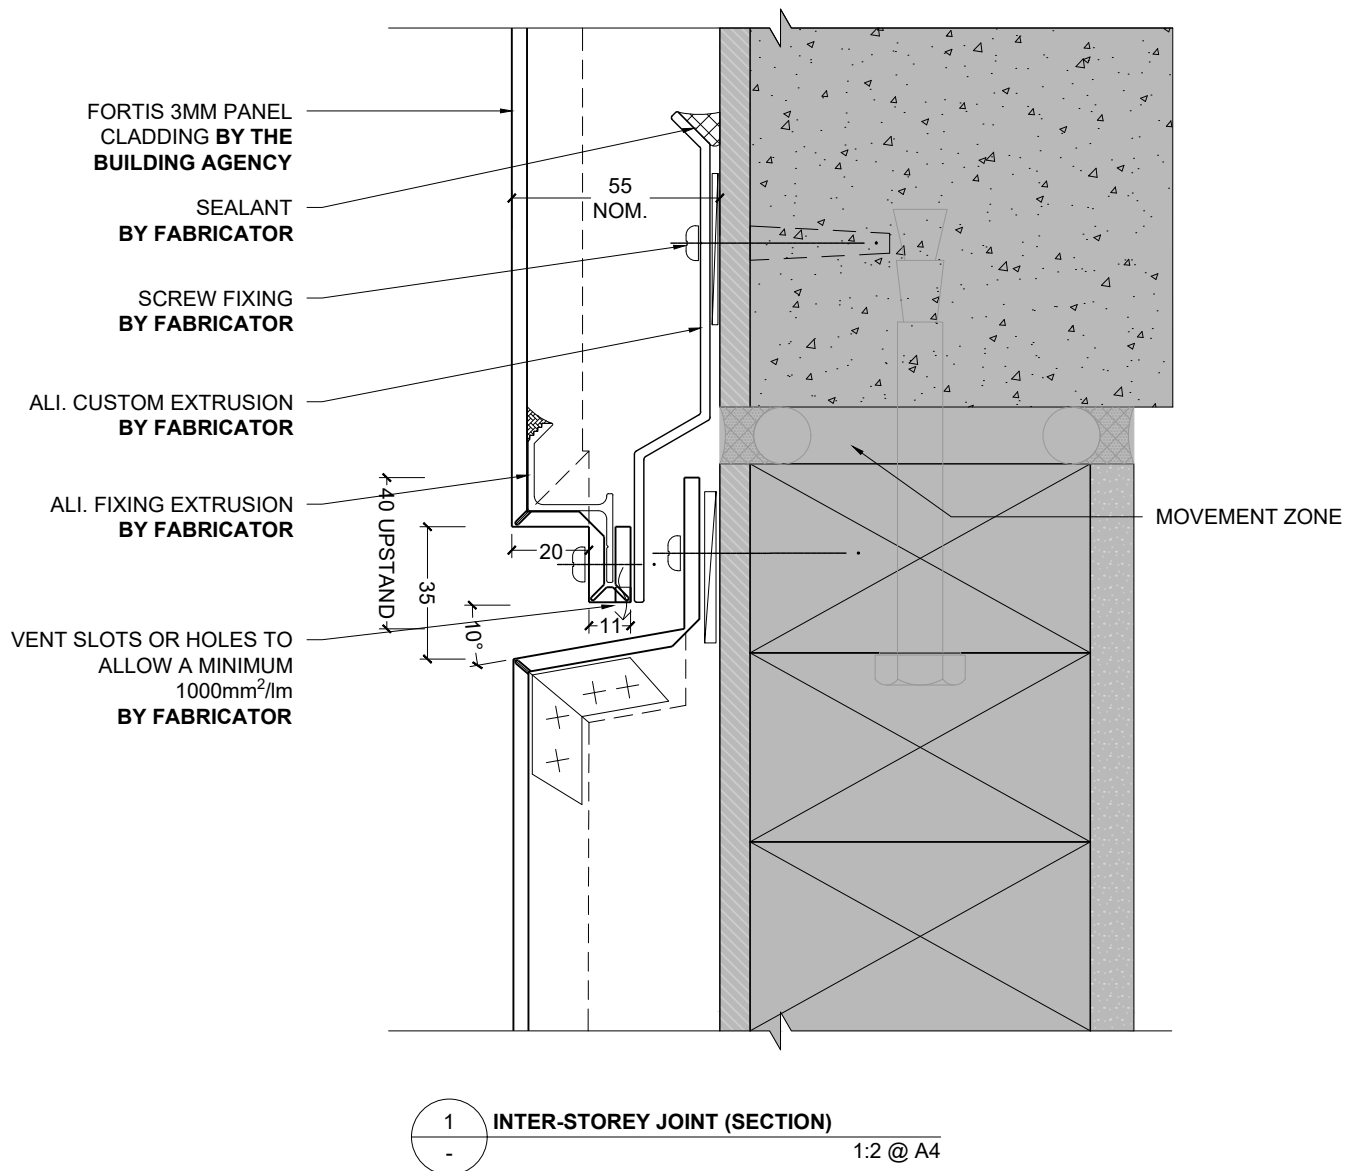

FORTIS 3MM PANEL CLADDING **WAB** SYSTEM

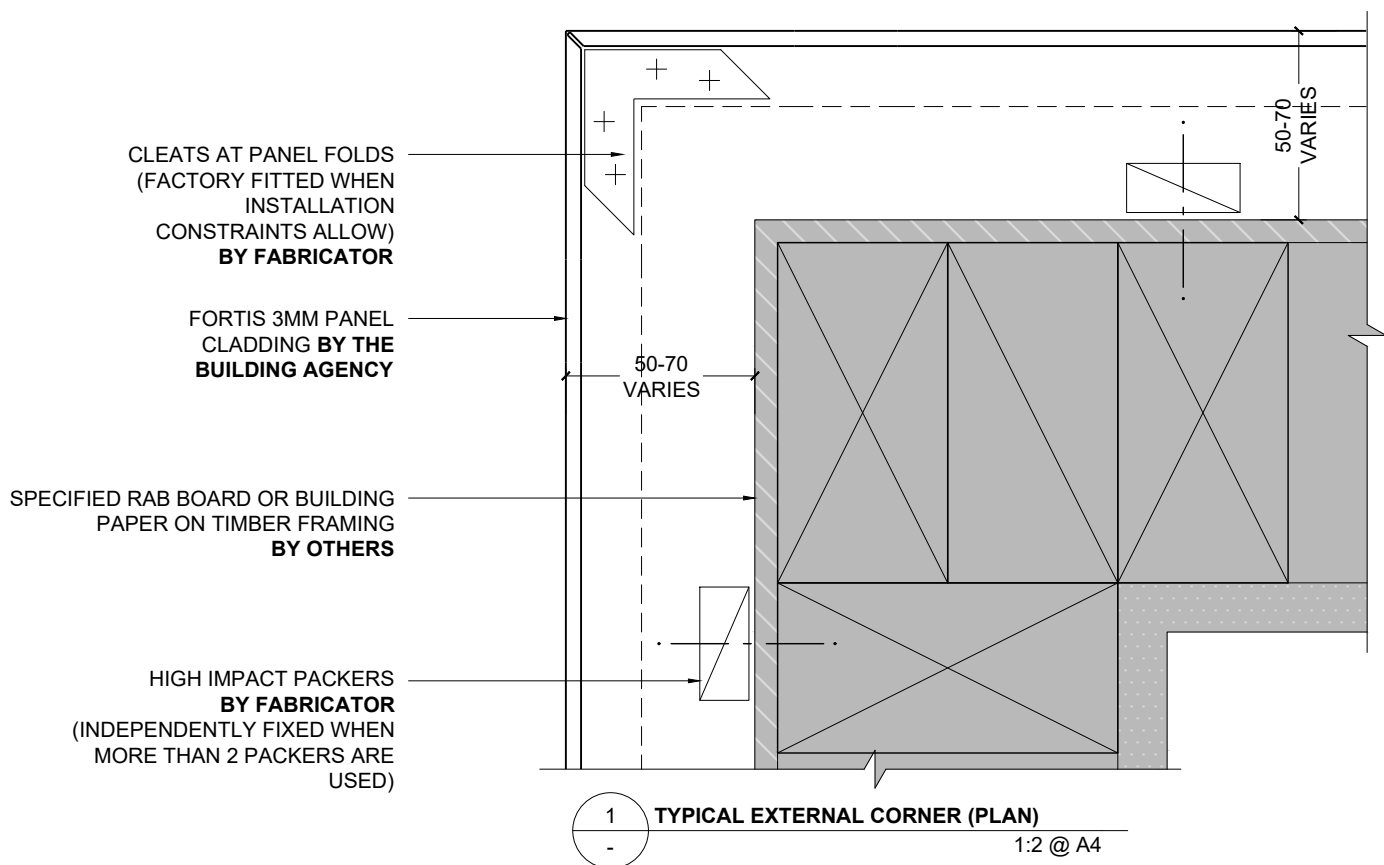


FORTIS 3MM PANEL CLADDING **WAB** SYSTEM

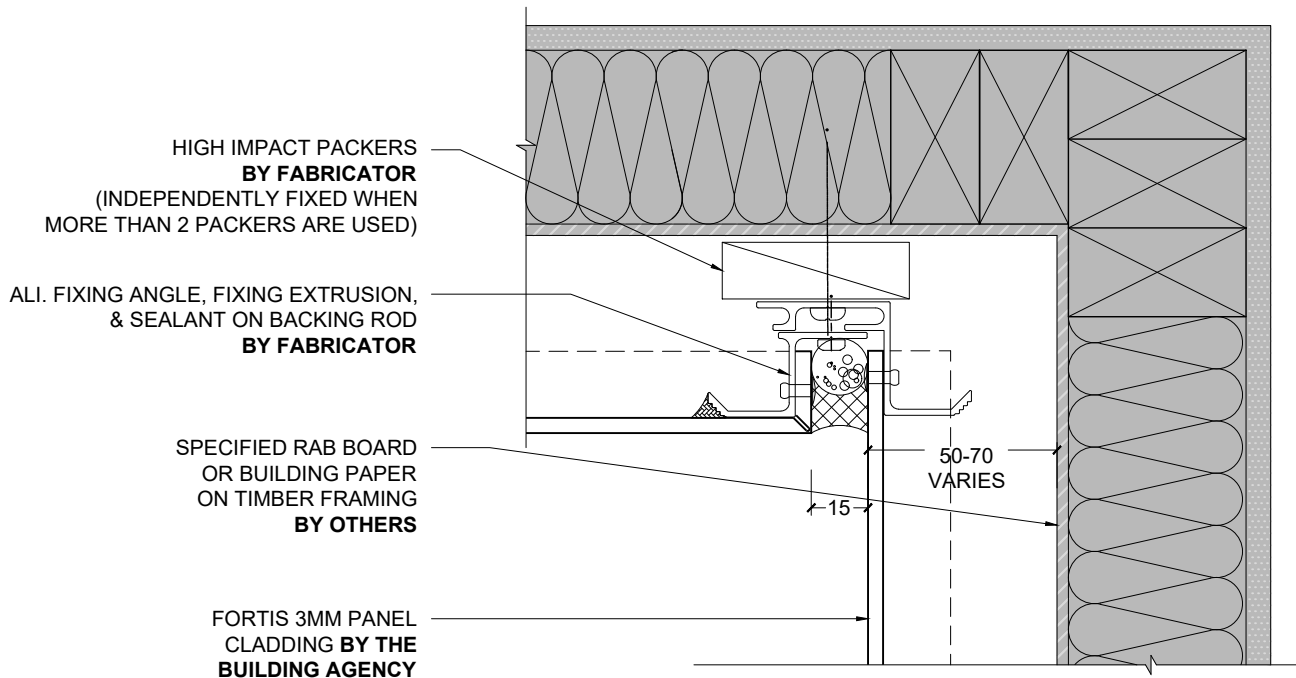


1 TYPICAL VERTICAL INTERNAL CORNER (PLAN)
- 1:2 @ A4

FORTIS 3MM PANEL CLADDING **WAB** SYSTEM

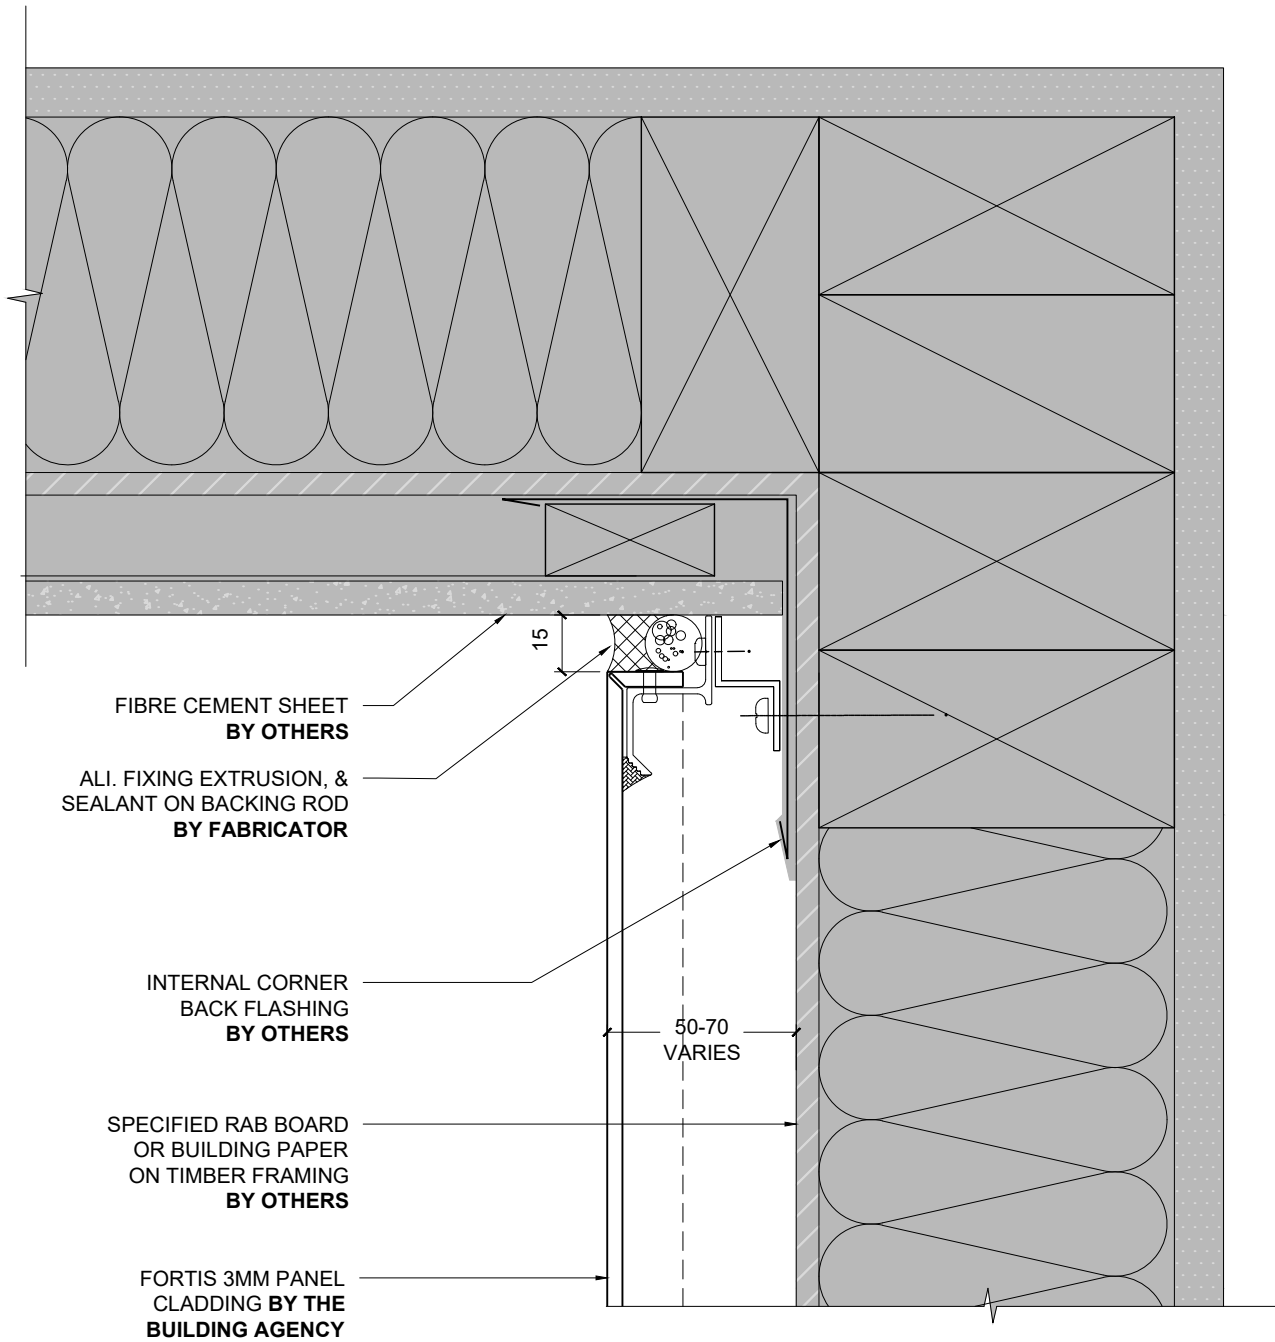


1 FIBRE CEMENT VERTICAL INTERNAL CORNER (PLAN)
1:2 @ A4

FORTIS 3MM PANEL CLADDING WAB SYSTEM

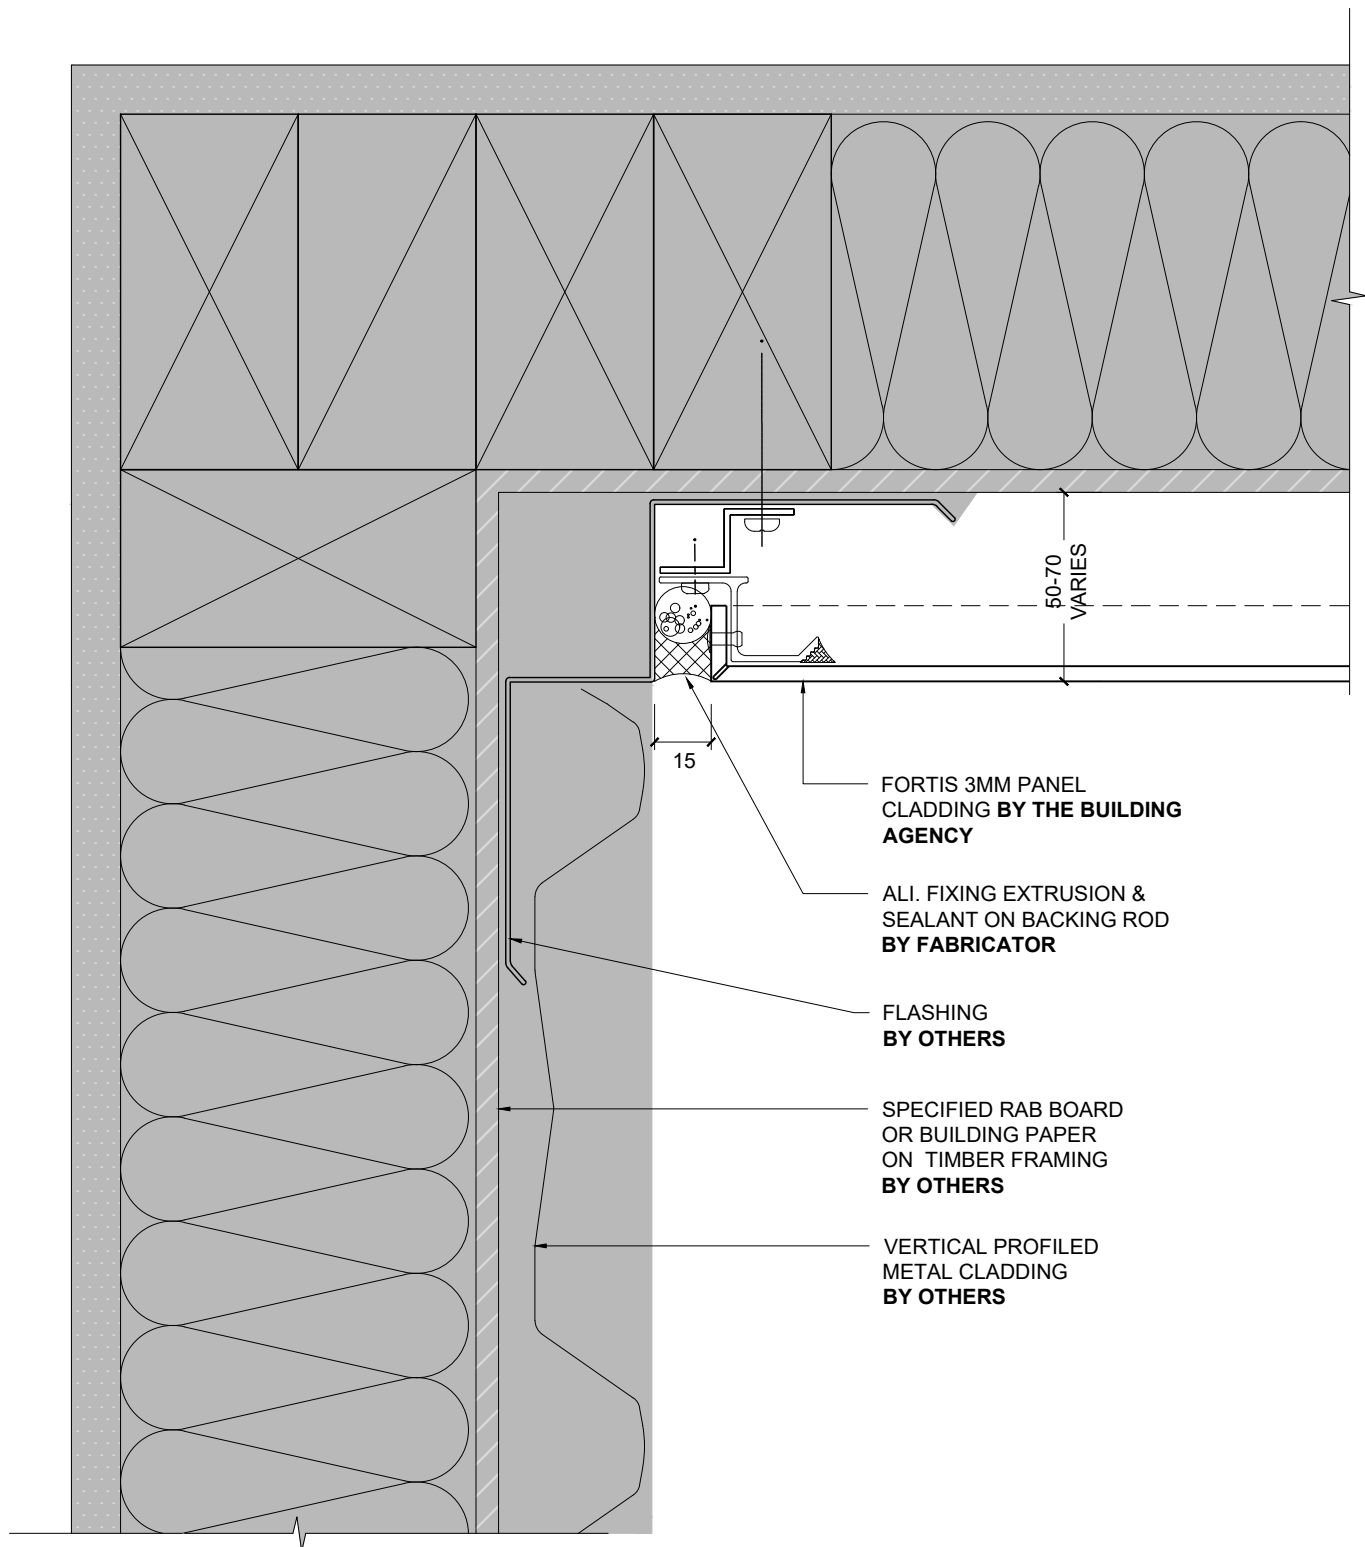

1 VERTICAL PROFILED METAL INTERNAL CORNER (PLAN)
- 1:2 @ A4


FORTIS 3MM PANEL CLADDING **WAB** SYSTEM

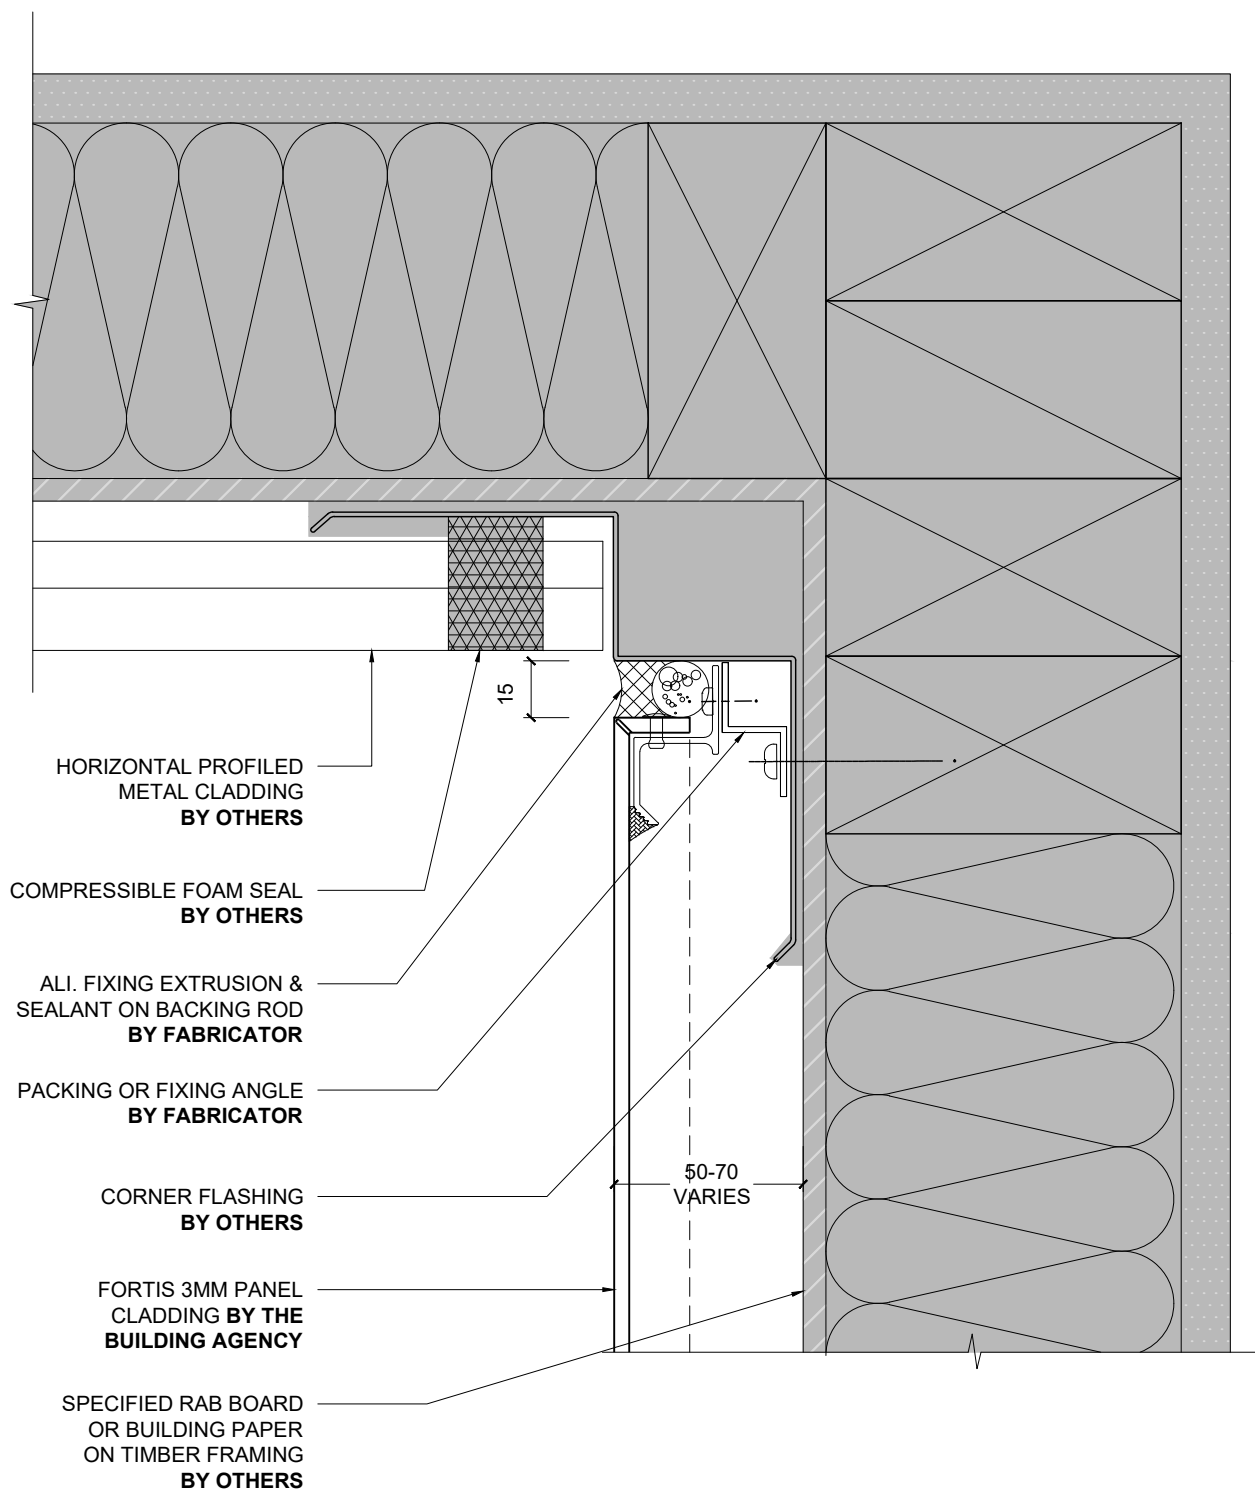

HORIZONTAL PROFILED METAL INTERNAL CORNER (PLAN)


1:2 @ A4

FORTIS 3MM PANEL CLADDING **WAB** SYSTEM

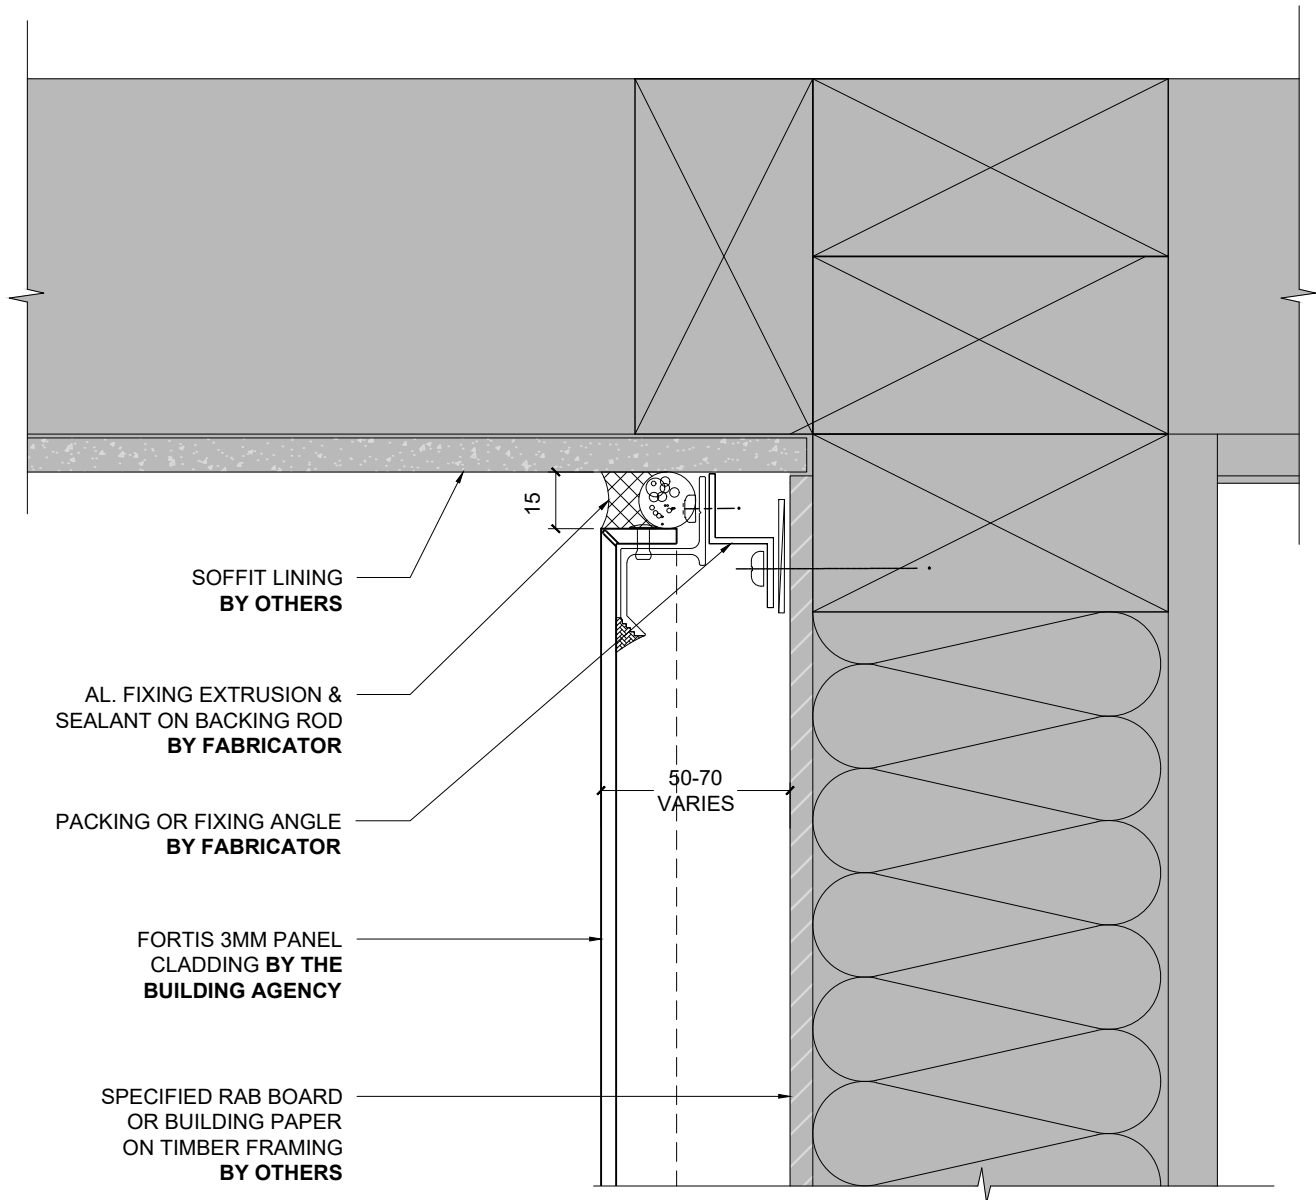

1 TYPICAL WALL TO SOFFIT JUNCTION 1 (SECTION)
- 1:2 @ A4


FORTIS 3MM PANEL CLADDING **WAB** SYSTEM

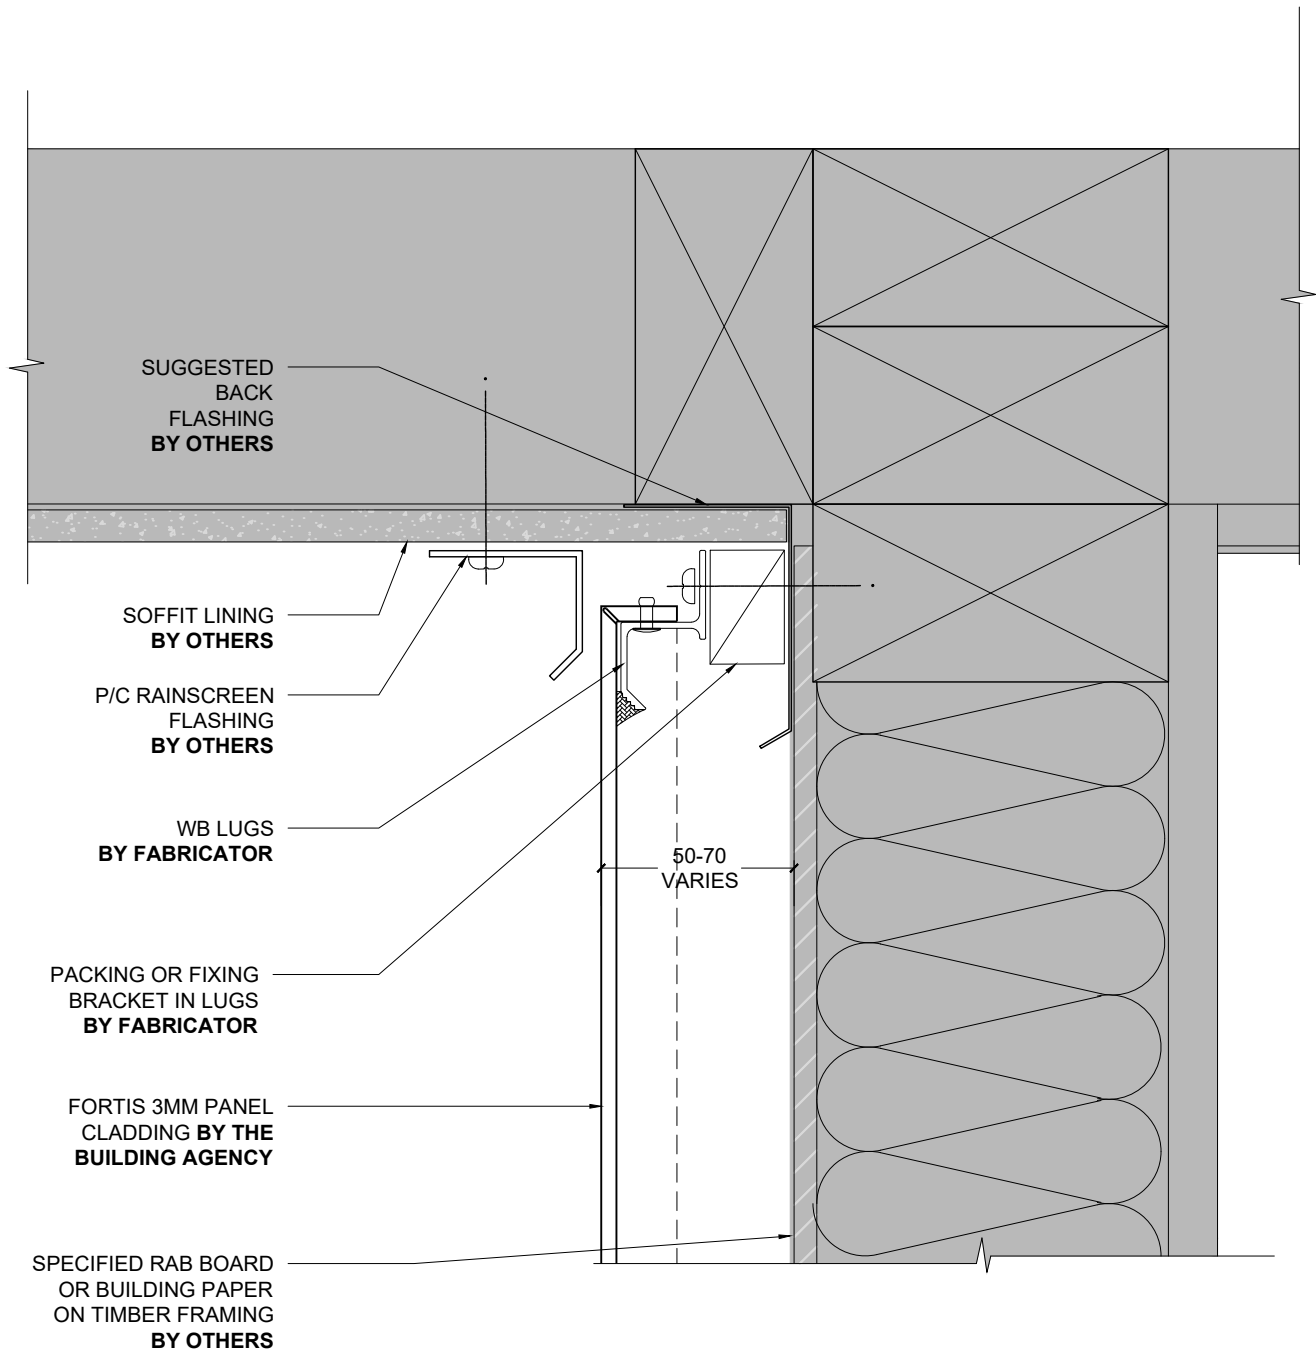

TYPICAL WALL TO SOFFIT JUNCTION 2 (SECTION)


1:2 @ A4

FORTIS 3MM PANEL CLADDING WAB SYSTEM

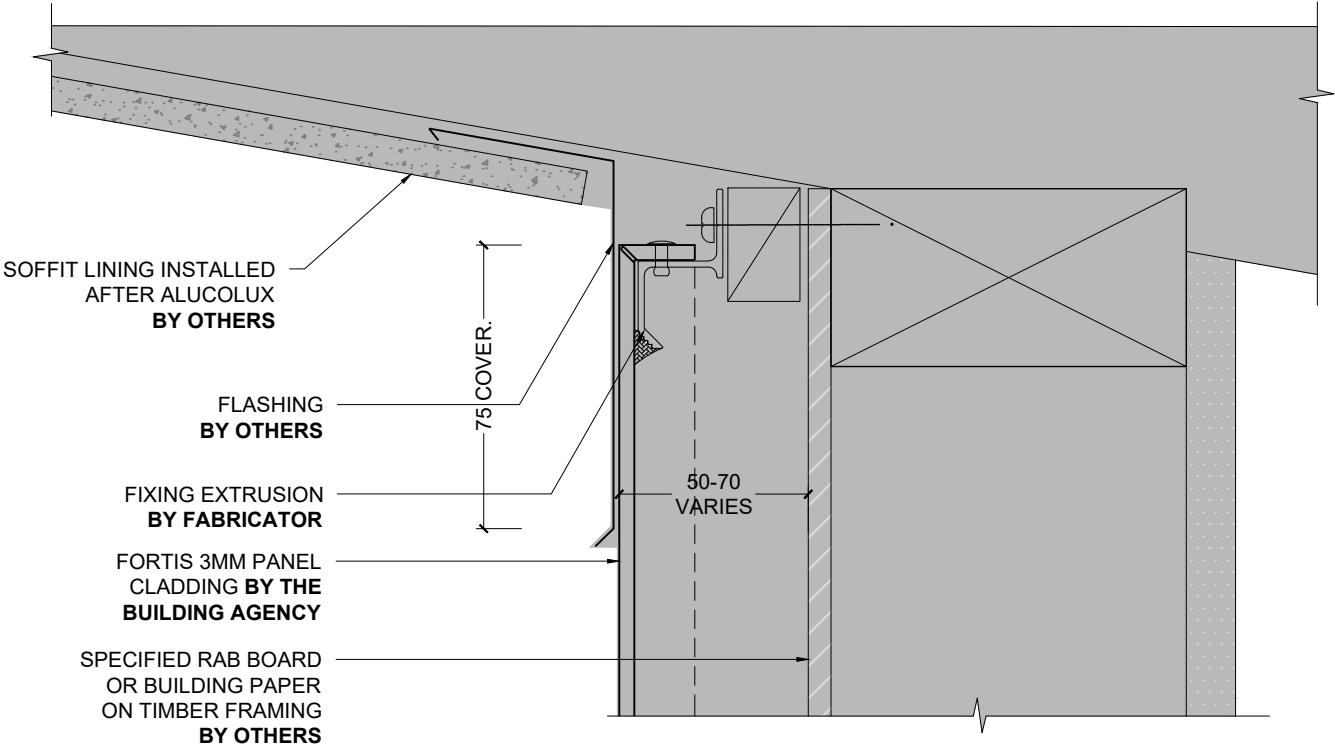


1 WALL TO RAKING SOFFIT JUNCTION 1 (SECTION)
- FULL WEATHER EXPOSURE 1:2 @ A4

FORTIS 3MM PANEL CLADDING **WAB** SYSTEM

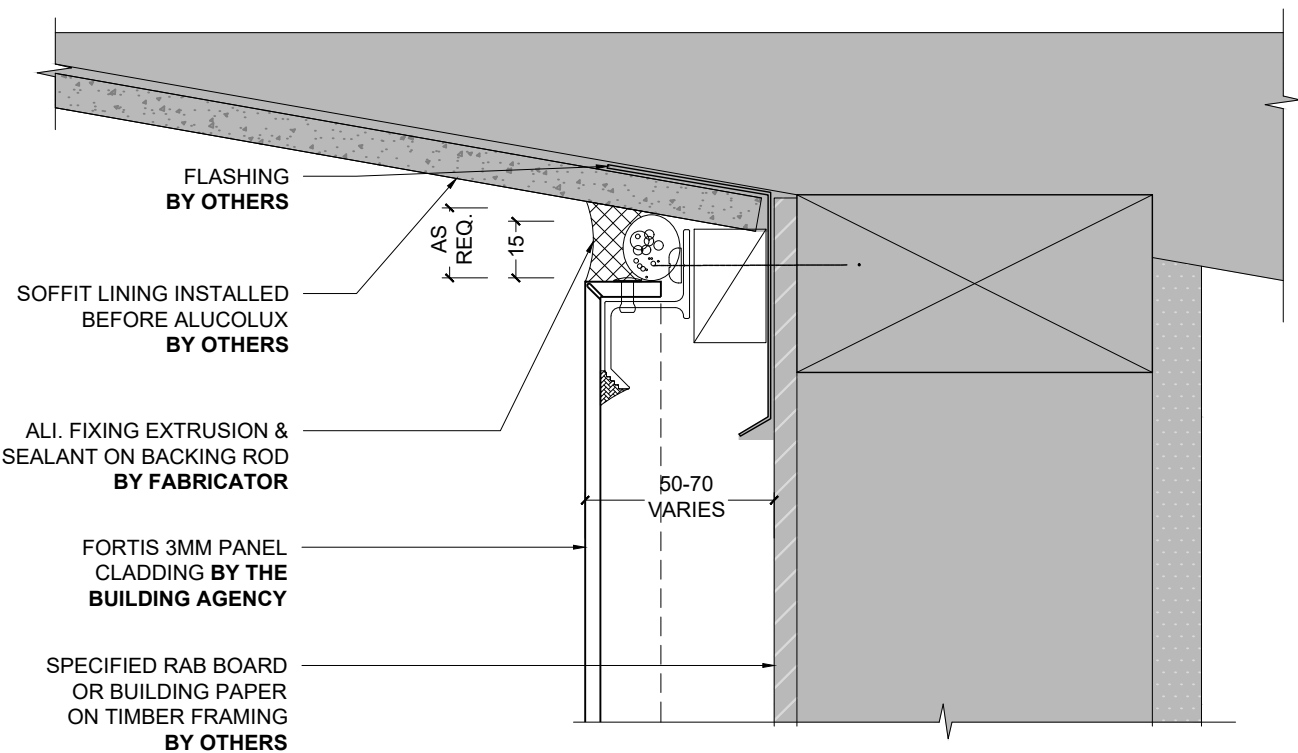

1
- **WALL TO RAKING SOFFIT JUNCTION 2 (SECTION)**
INTERIOR OR LOW WEATHER EXPOSURE 1:2 @ A4


FORTIS 3MM PANEL CLADDING **WAB** SYSTEM

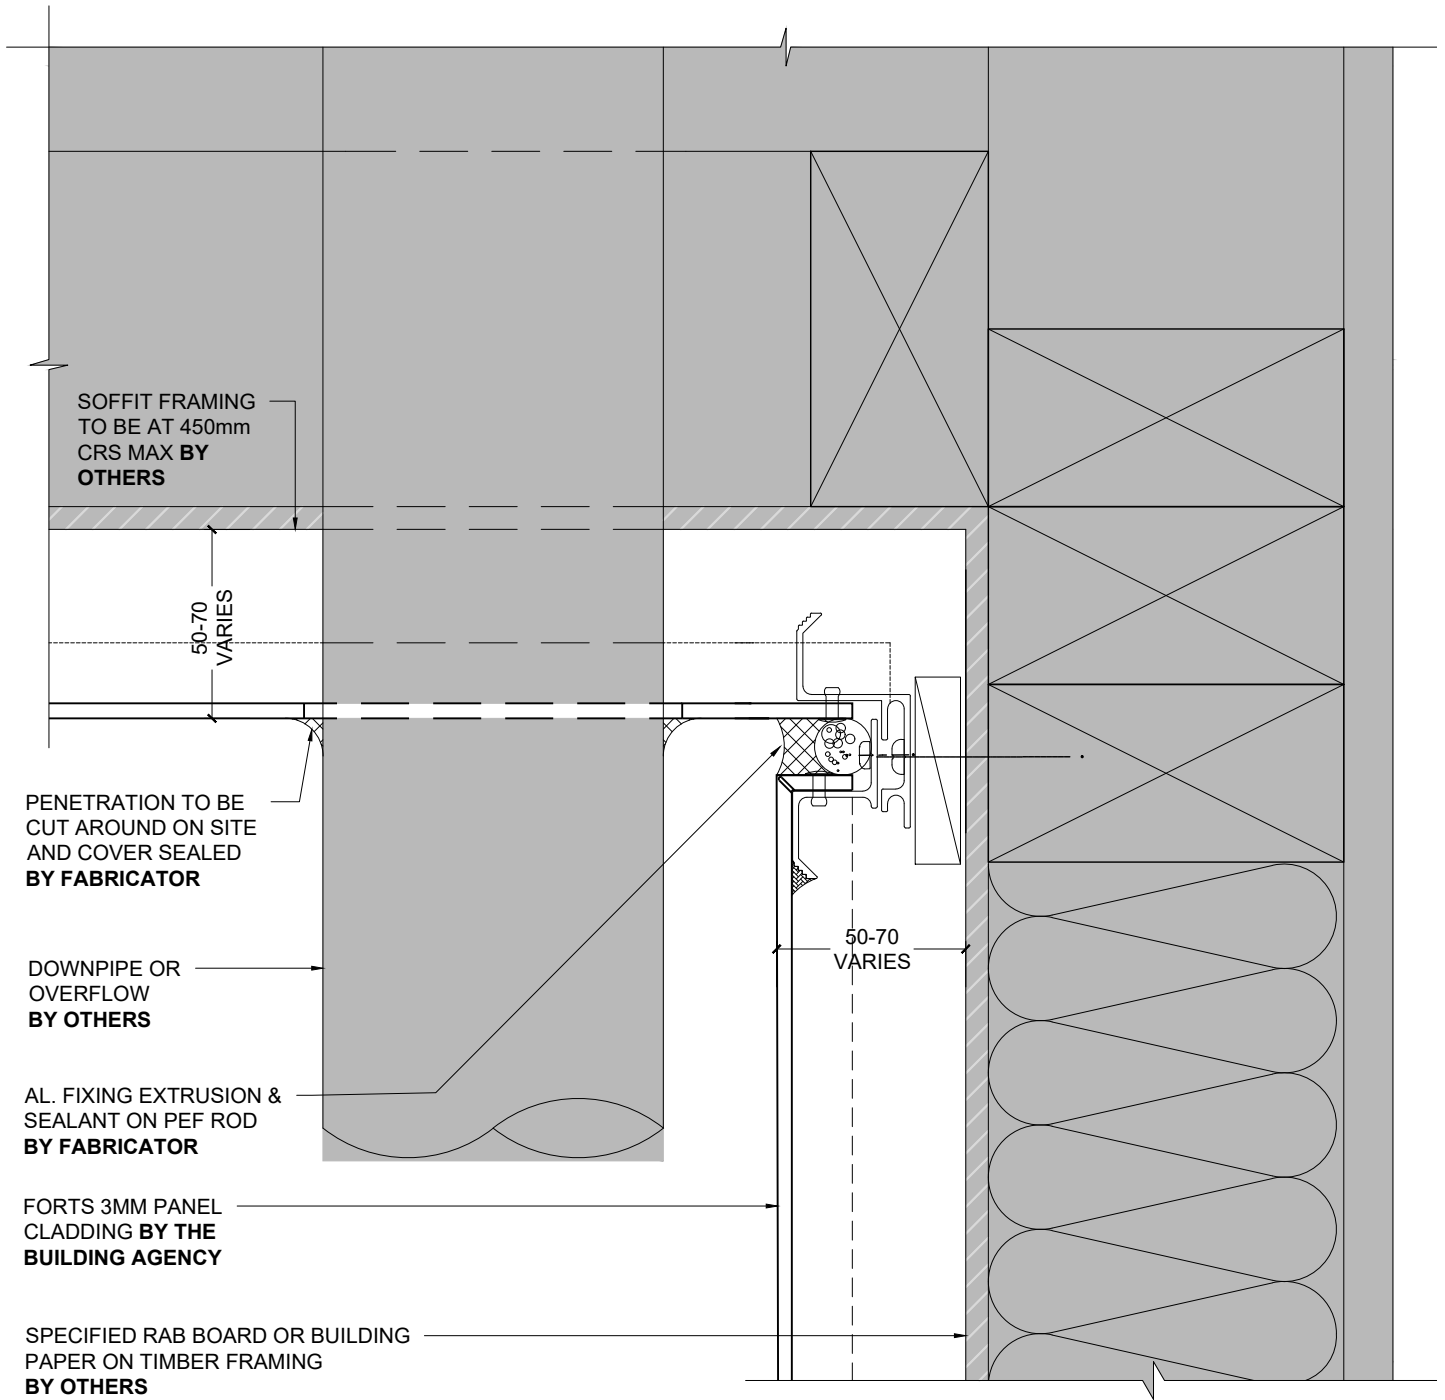

WALL TO SOFFIT JUNCTION & DOWNPIPE PENETRATION (SECTION)

1:2 @ A4


FORTIS 3MM PANEL CLADDING **WAB** SYSTEM

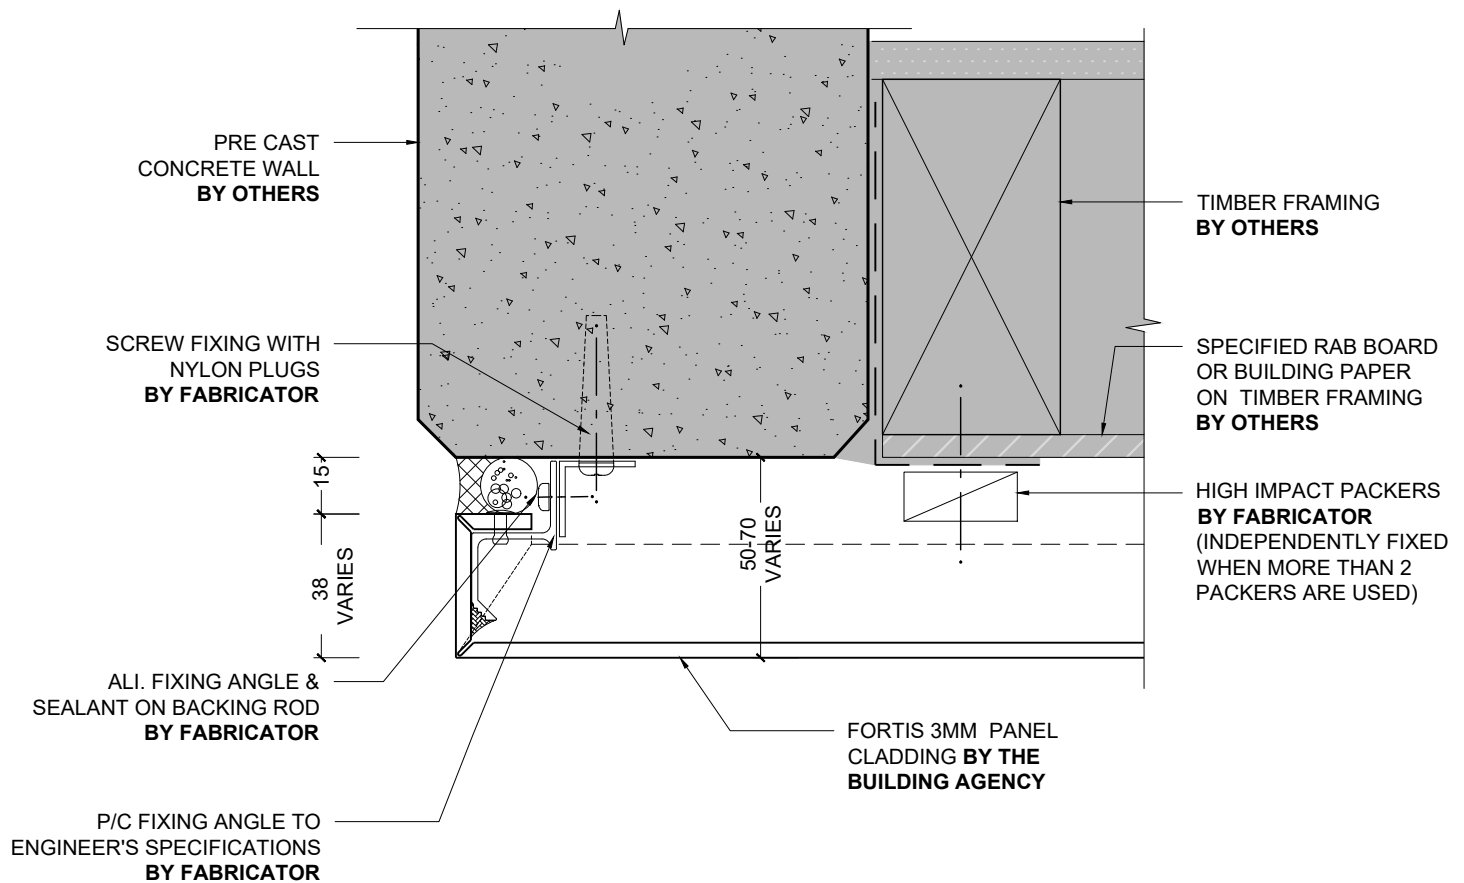

1 PRECAST CONCRETE WALL JUNCTION 1 (PLAN)

1:2 @ A4


FORTIS 3MM PANEL CLADDING **WAB** SYSTEM

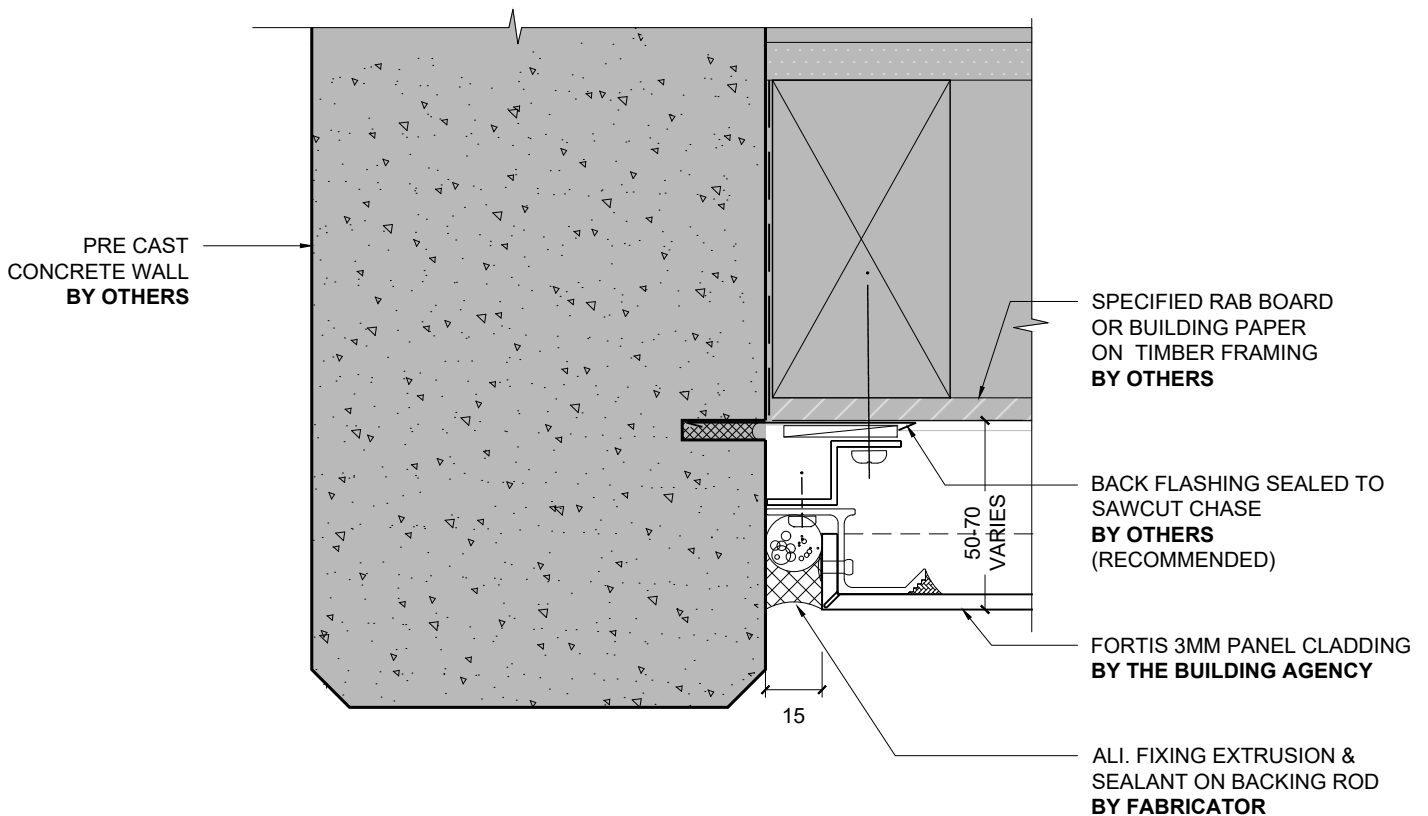

1 PRECAST CONCRETE WALL JUNCTION 2 (PLAN)
1:2 @ A4

NOTE: CHASED FLASHING IS RECOMMENDED AT ALL VERTICAL CONCRETE JUNCTION DETAILS. IT IS THE BUILDING DESIGNER'S RESPONSIBILITY TO CHECK WITH APPLICABLE LOCAL BUILDING AUTHORITIES AS TO WHETHER THIS IS REQUIRED

FORTIS 3MM PANEL CLADDING **WAB** SYSTEM

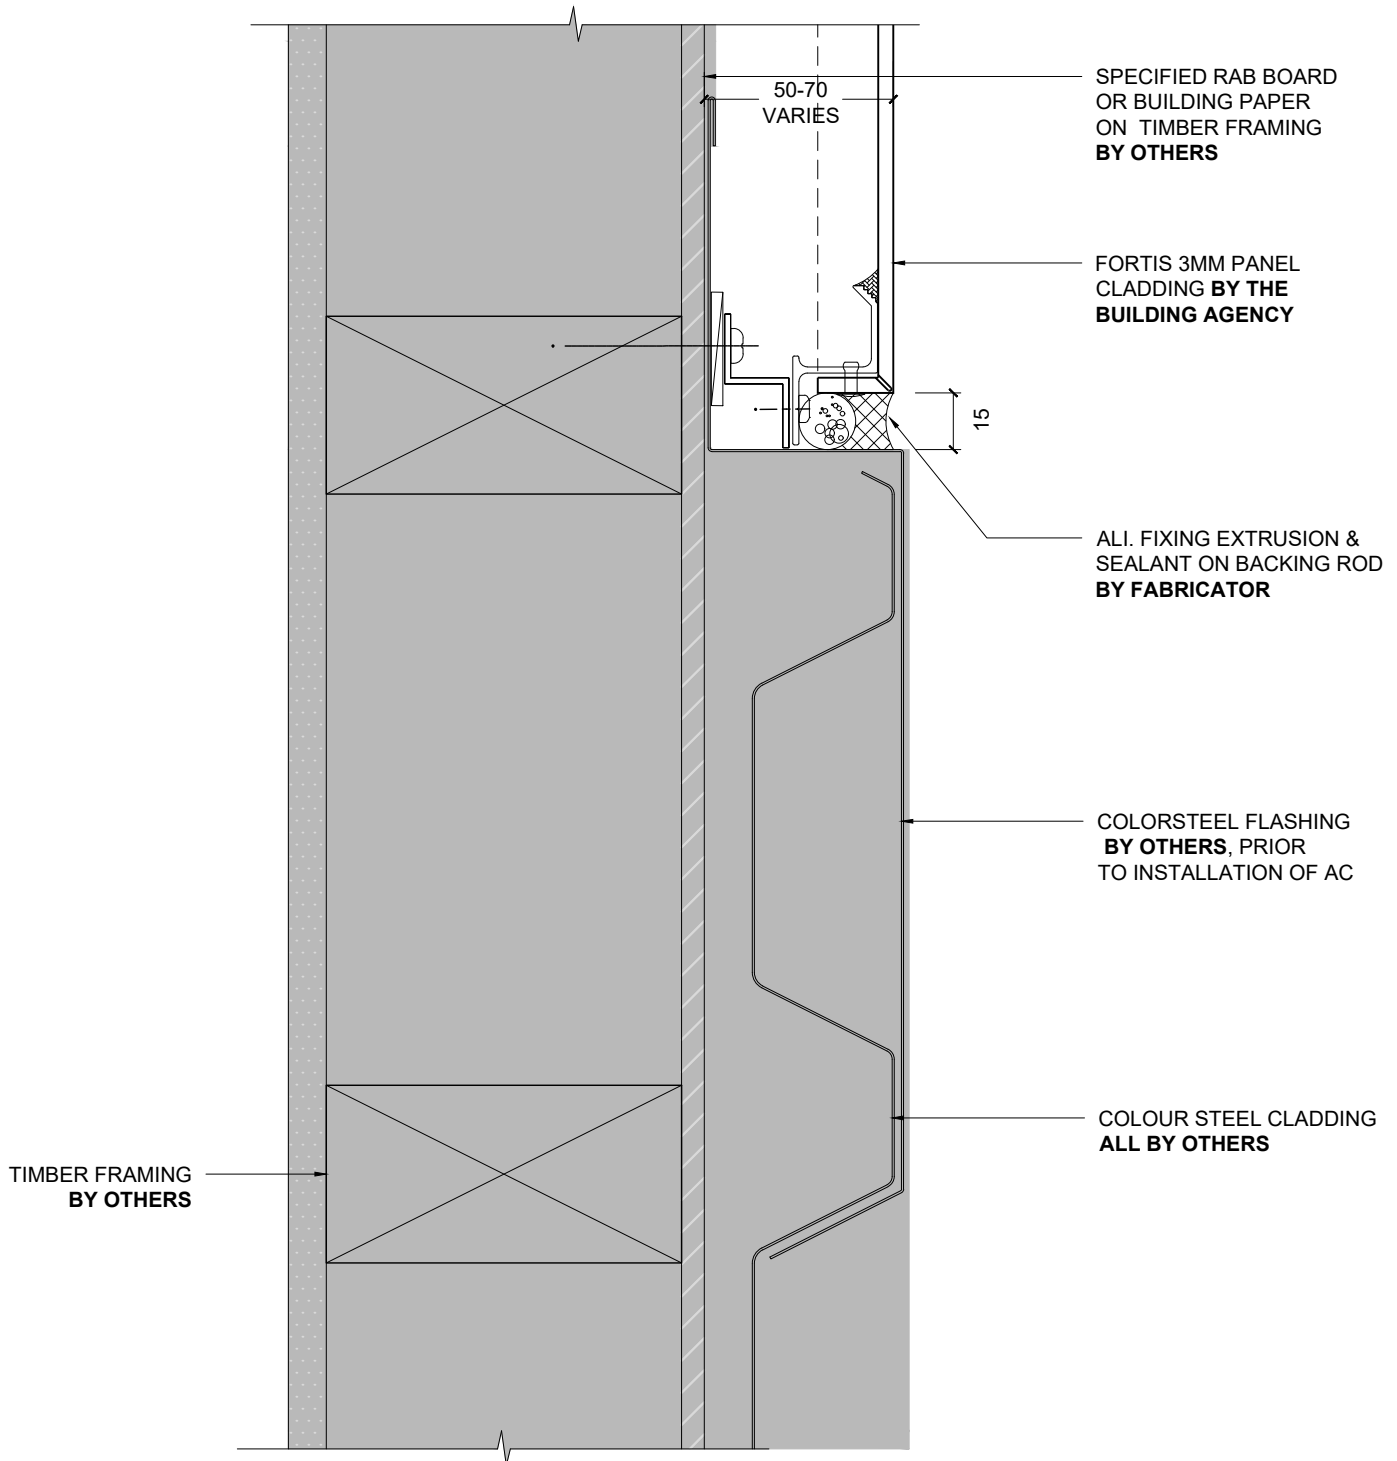

1 VERTICAL PROFILED METAL JUNCTION (PLAN)
- 1:2 @ A4